


← TO PORT MACKENZIE


PLAN

TO EXISTING MAINLINE →

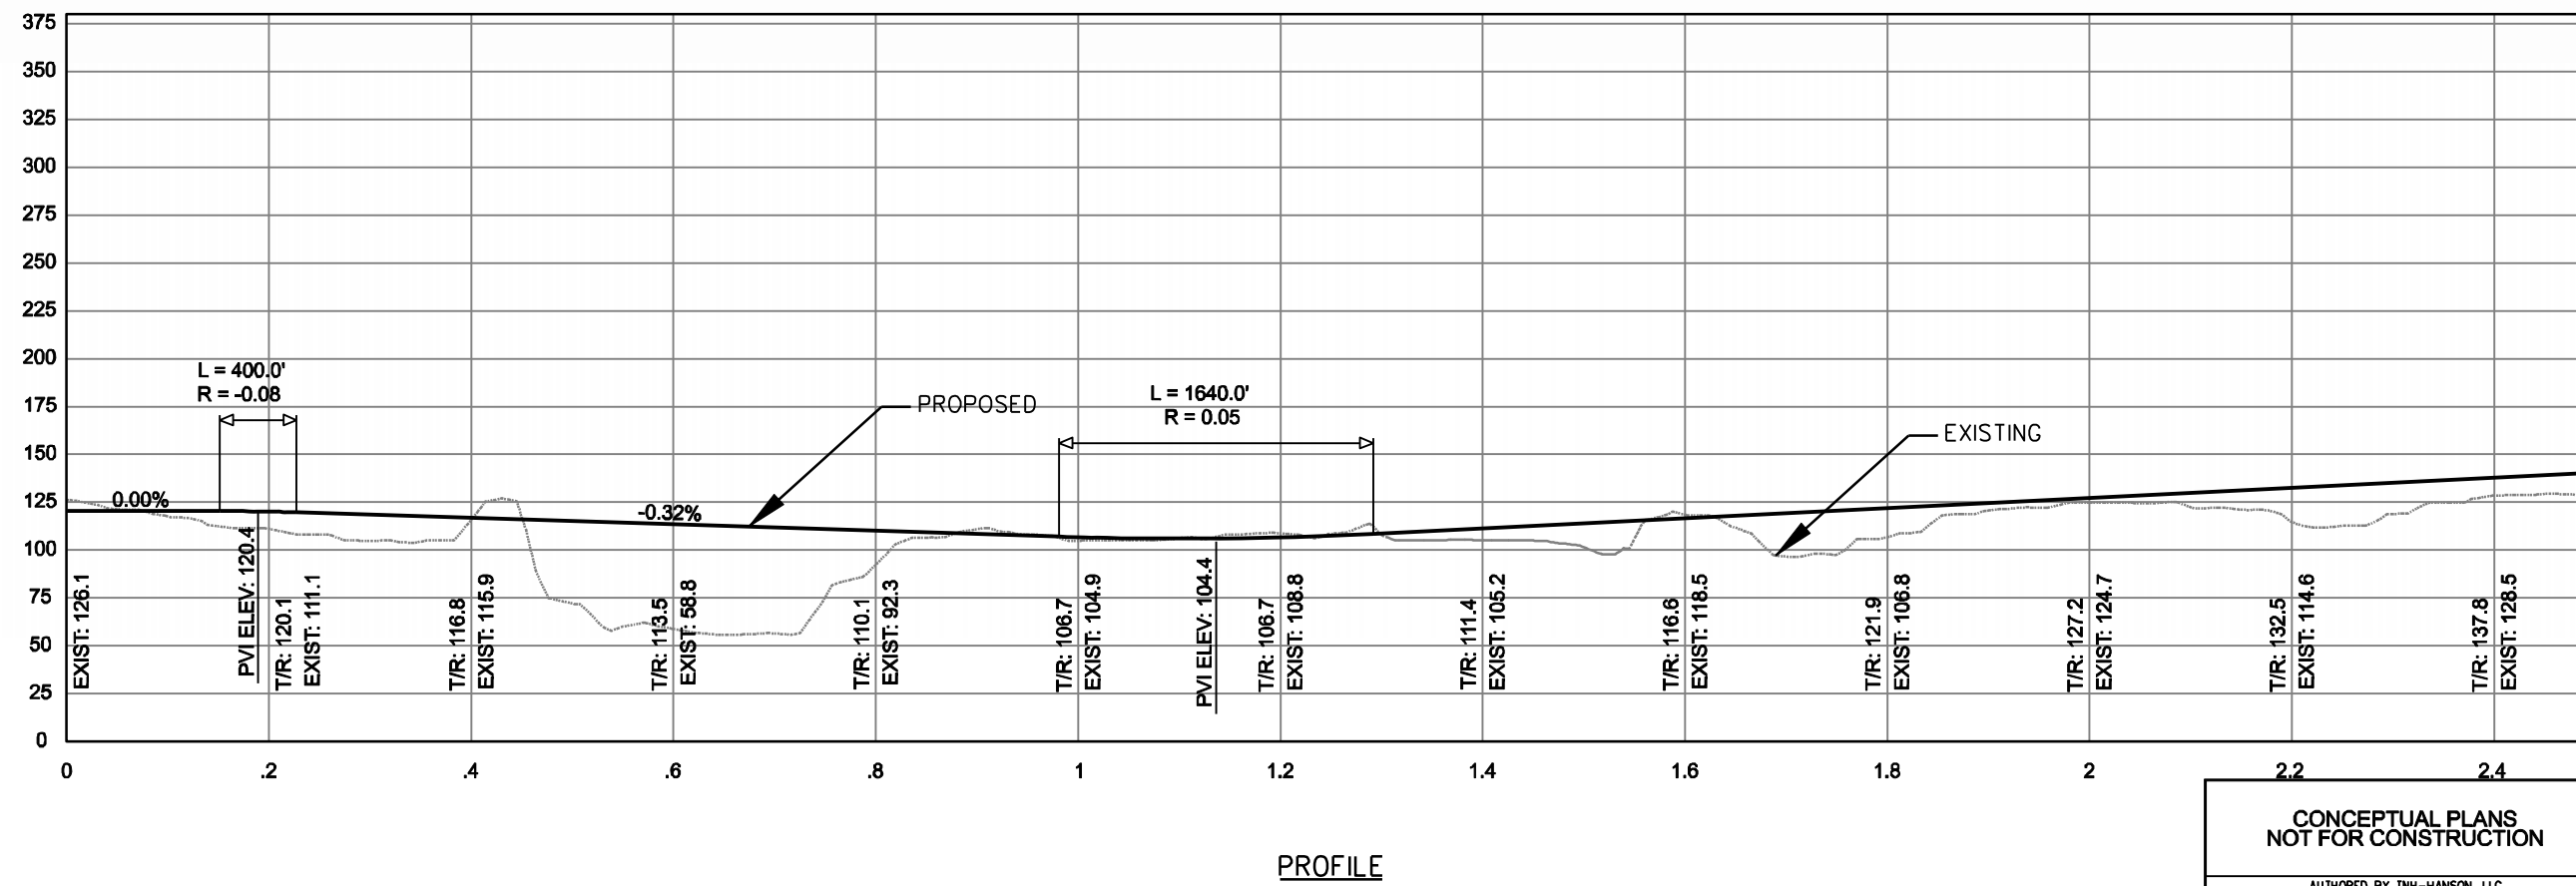

PROFILE

FOR ADDITIONAL CULVERT DATA REFER TO VOLUME 2, APPENDIX G, PRELIMINARY HYDROLOGY REPORT

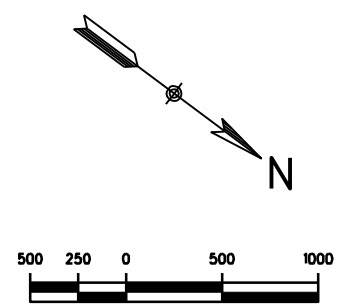

PLAN AND PROFILE WILLOW, MP W0.0-W2.5

CONCEPTUAL PLANS NOT FOR CONSTRUCTION

AUTHORED BY TNH-HANSON, LLC


DESIGNED BY: MAP	SCALE: AS SHOWN	DATE: JANUARY 2008	W1
DRAWN BY: DEM			20 OF 48
CHECKED BY: MAP			
APPROVED BY:			



← TO PORT MACKENZIE


PLAN

TO EXISTING MAINLINE →

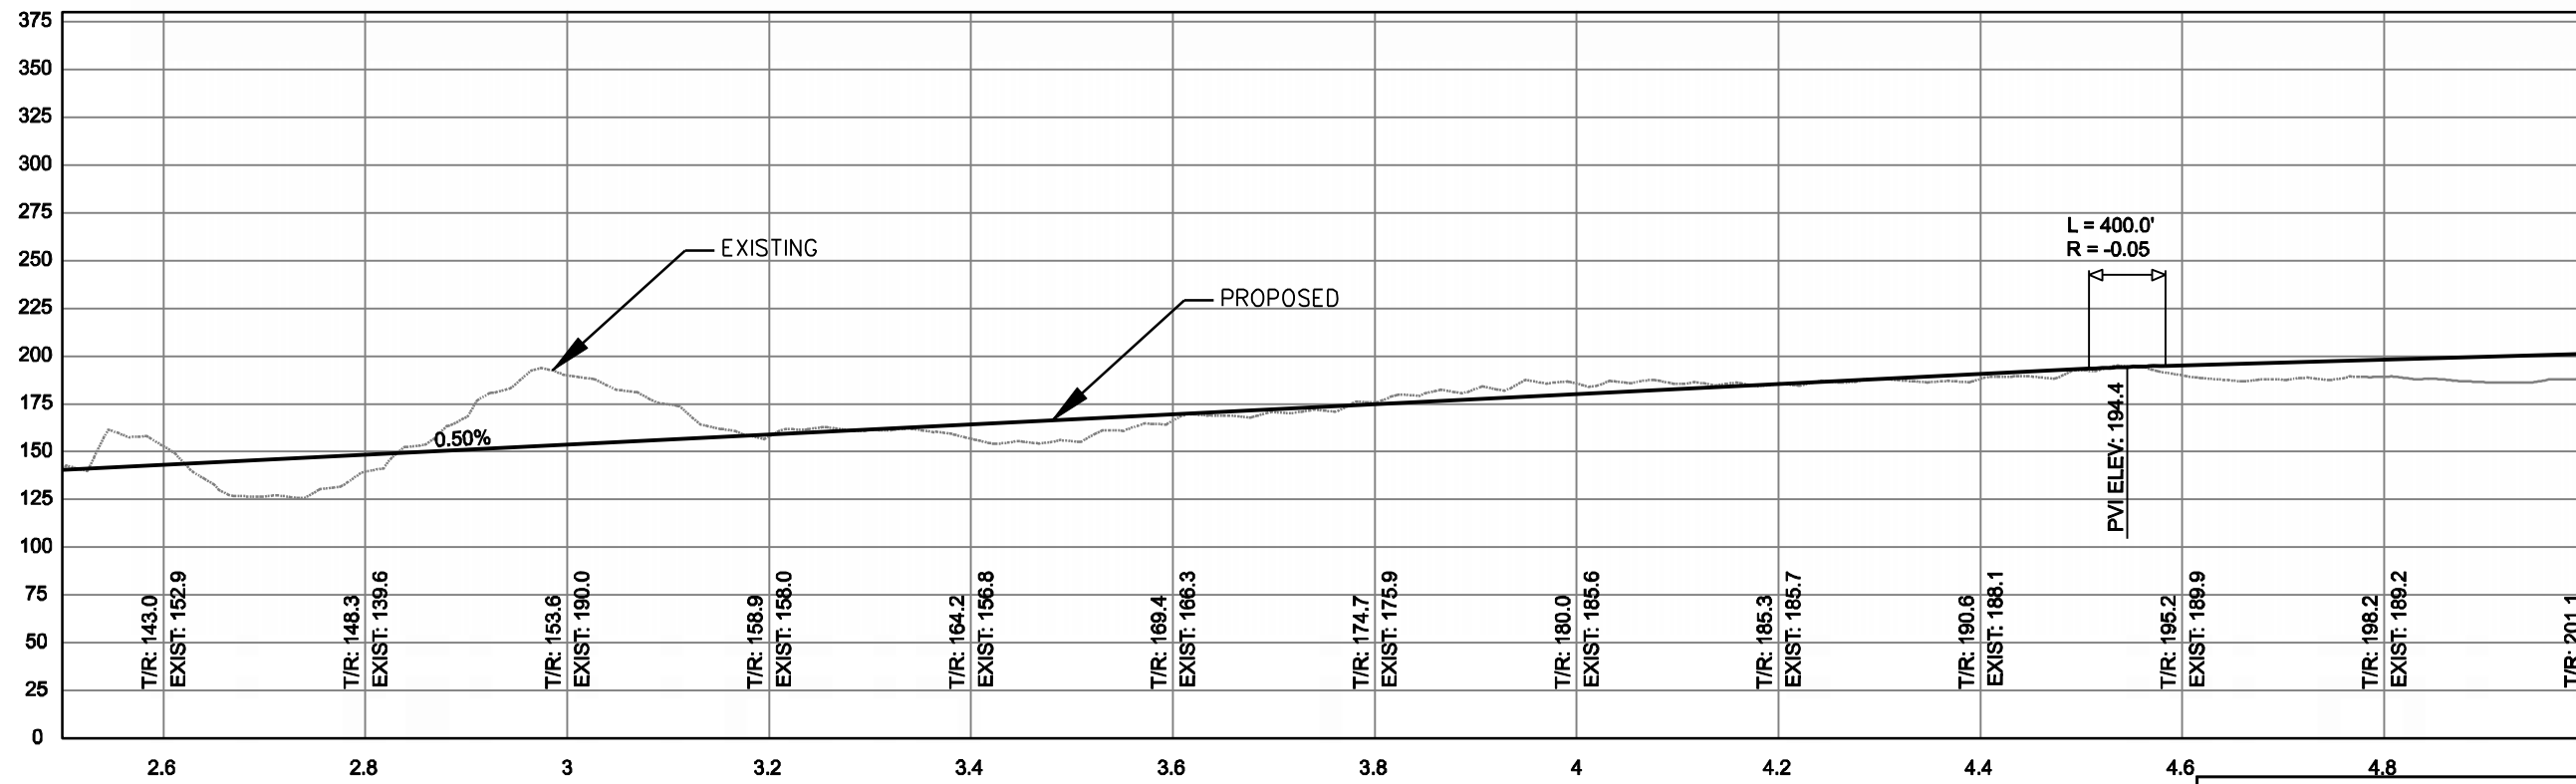

PROFILE

FOR ADDITIONAL CULVERT DATA REFER TO VOLUME 2, APPENDIX G PRELIMINARY HYDROLOGY REPORT

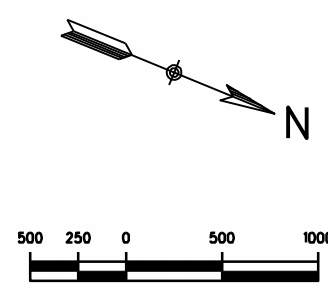

CONCEPTUAL PLANS  
NOT FOR CONSTRUCTION

AUTHORED BY TNH-HANSON, LLC


DESIGNED BY: MAP DRAWN BY: DEM CHECKED BY: MAP APPROVED BY:				SCALE: AS SHOWN DATE: JANUARY 2008	SHEET NO.: W2 OF 48
--	--	--	--	---------------------------------------	------------------------



← TO PORT MACKENZIE

PLAN

TO EXISTING MAINLINE →

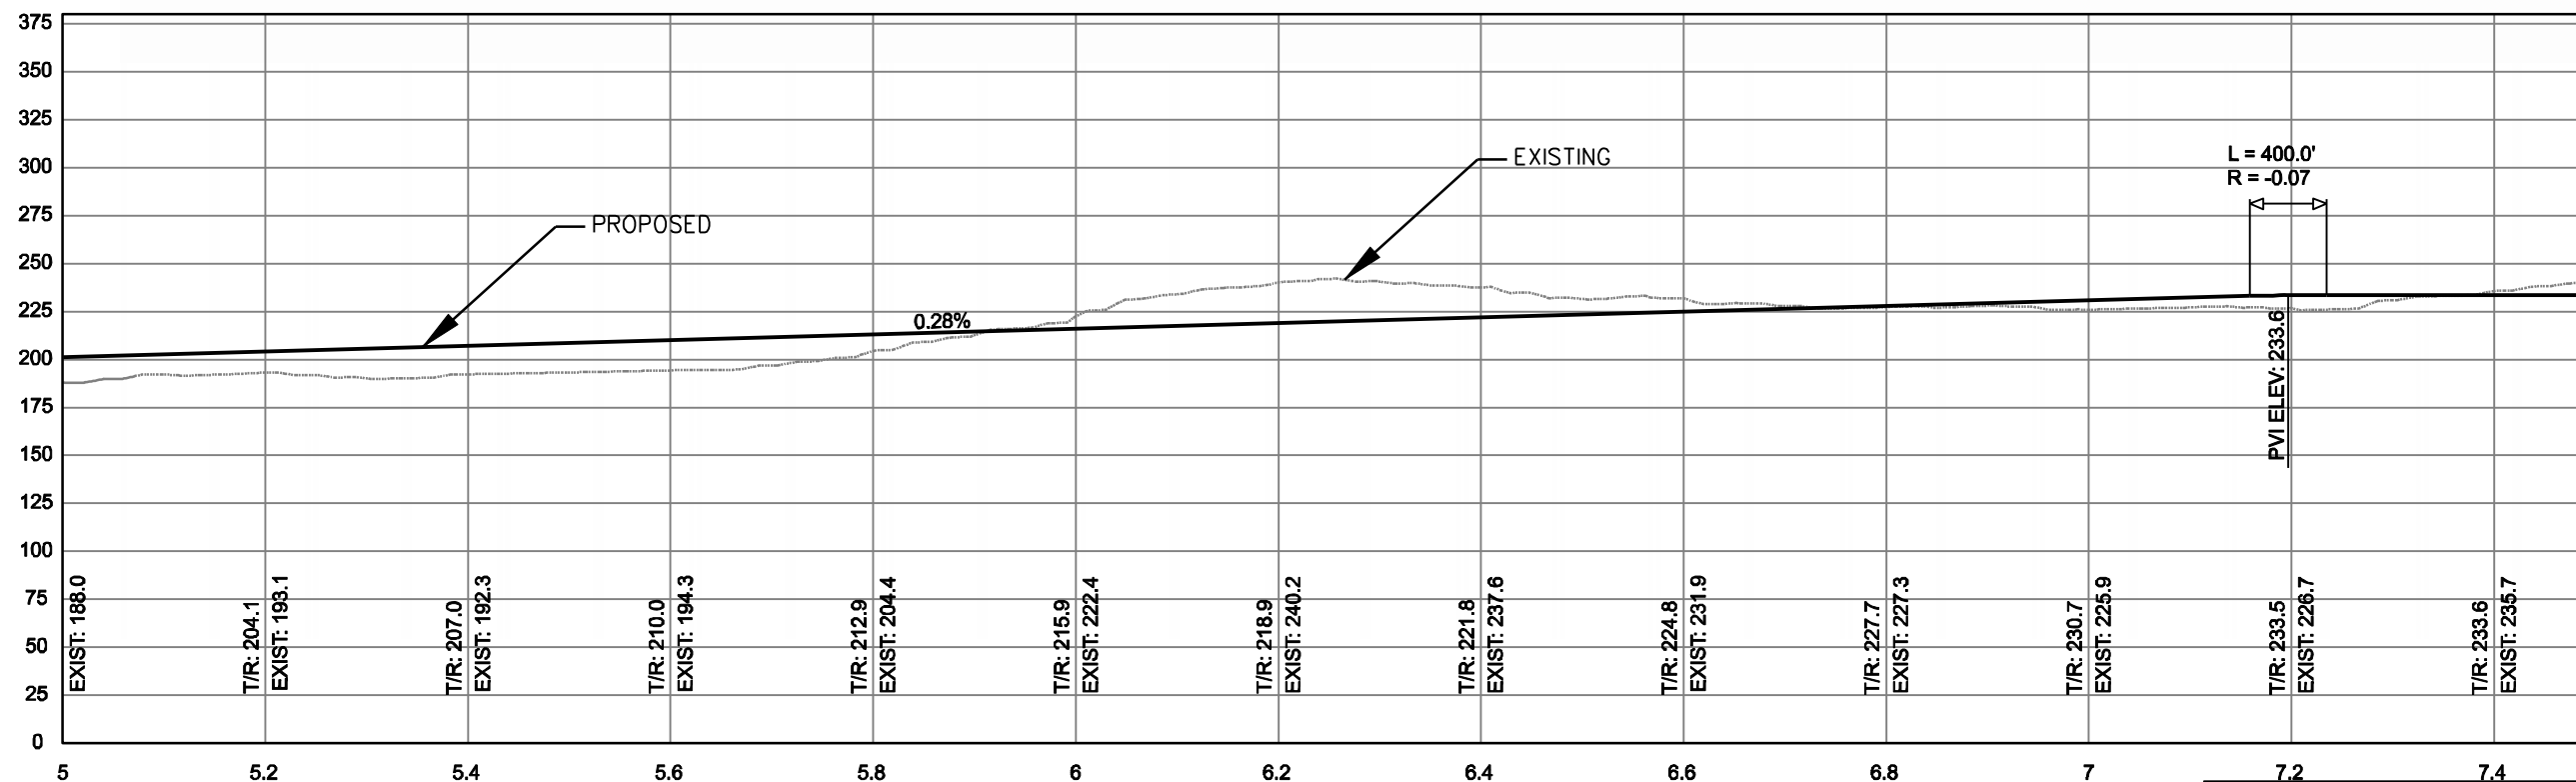

PROFILE

FOR ADDITIONAL CULVERT DATA REFER TO VOLUME 2, APPENDIX G, PRELIMINARY HYDROLOGY REPORT



CONCEPTUAL PLANS  
NOT FOR CONSTRUCTION

AUTHORED BY TNH-HANSON, LLC

PLAN AND PROFILE  
WILLOW, MP W5.0-W7.5


DESIGNED BY: MAP	SCALE: AS SHOWN	DATE: JANUARY 2008	W3
DRAWN BY: DEM			22 OF 48
CHECKED BY: MAP			
APPROVED BY:			





← TO PORT MACKENZIE

PLAN

TO EXISTING MAINLINE →

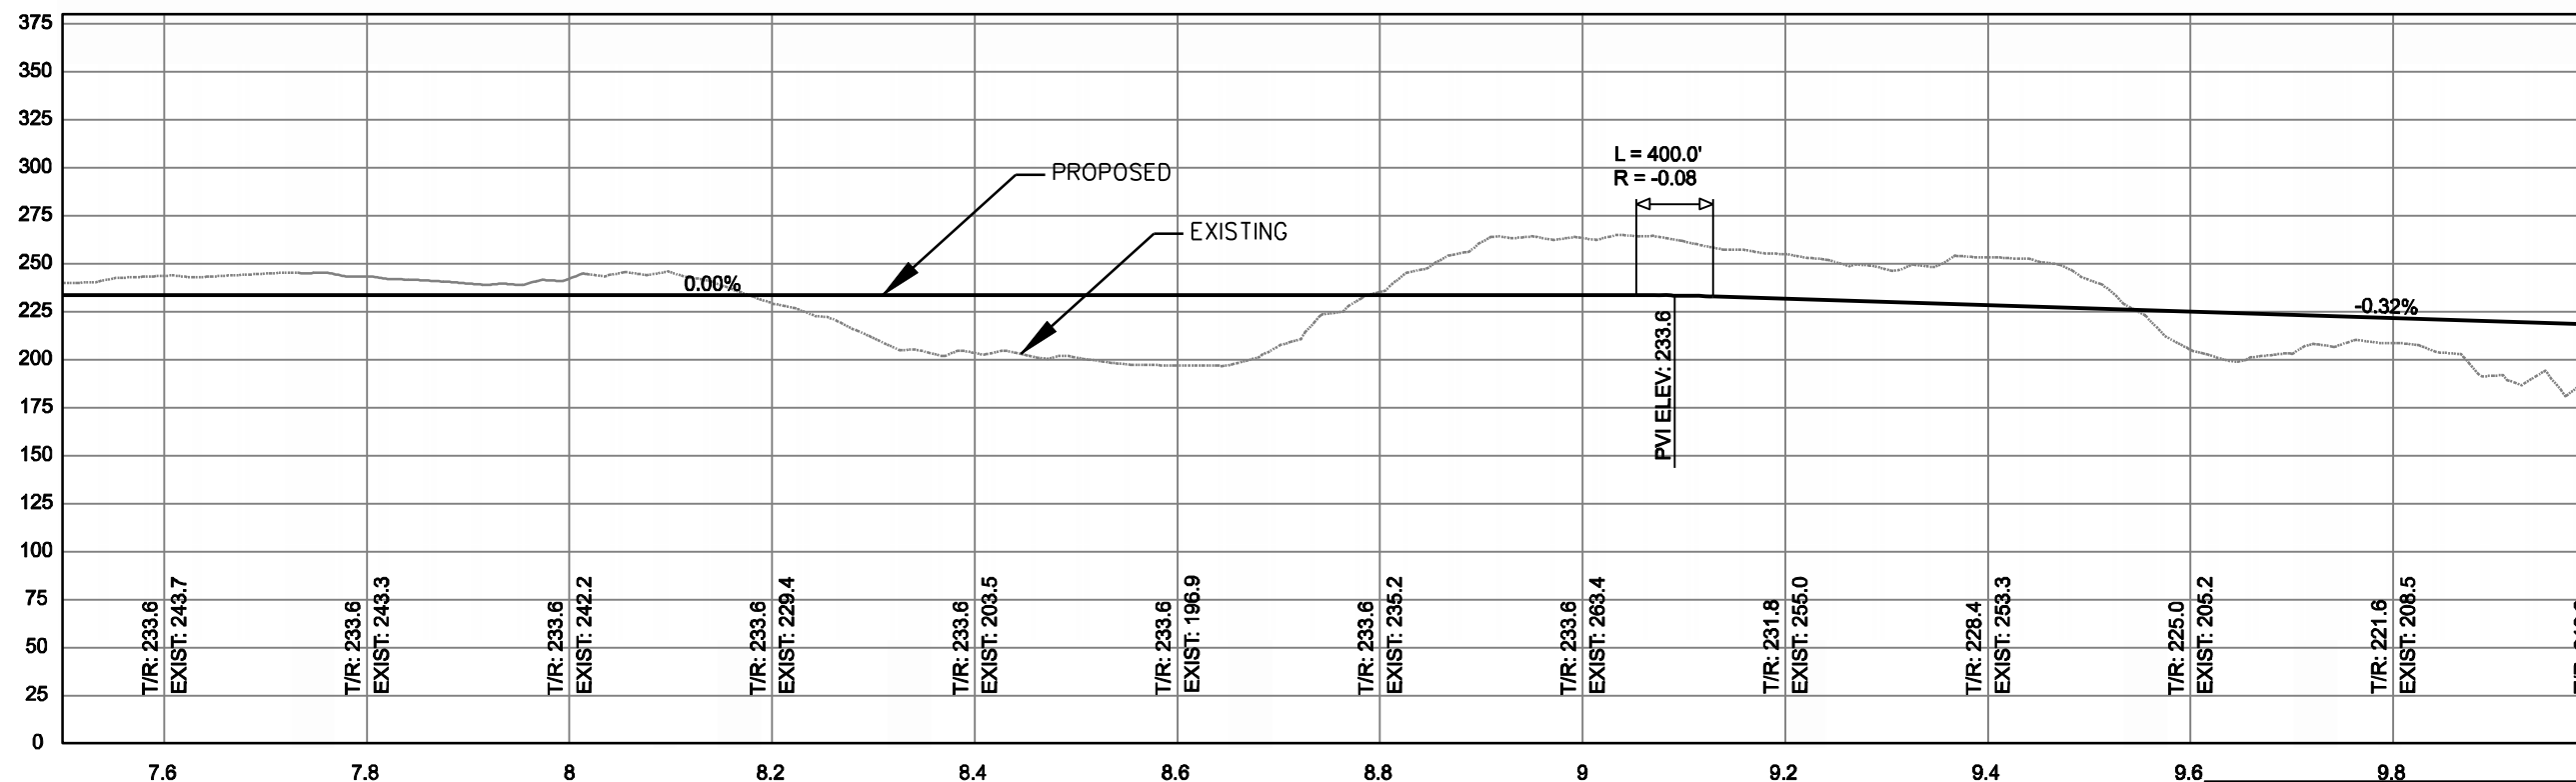

FOR ADDITIONAL CULVERT DATA REFER TO VOLUME 2, APPENDIX G PRELIMINARY HYDROLOGY REPORT

  

PROFILE

CONCEPTUAL PLANS  
NOT FOR CONSTRUCTION

AUTHORED BY TNH-HANSON, LLC



PLAN AND PROFILE  
WILLOW, MP W7.5-W10.0


DESIGNED BY: MAP	SCALE: AS SHOWN	DATE: JANUARY 2008	W4
DRAWN BY: DEM			23 OF 48
CHECKED BY: MAP			
APPROVED BY:			



← TO PORT MACKENZIE


PLAN

TO EXISTING MAINLINE →

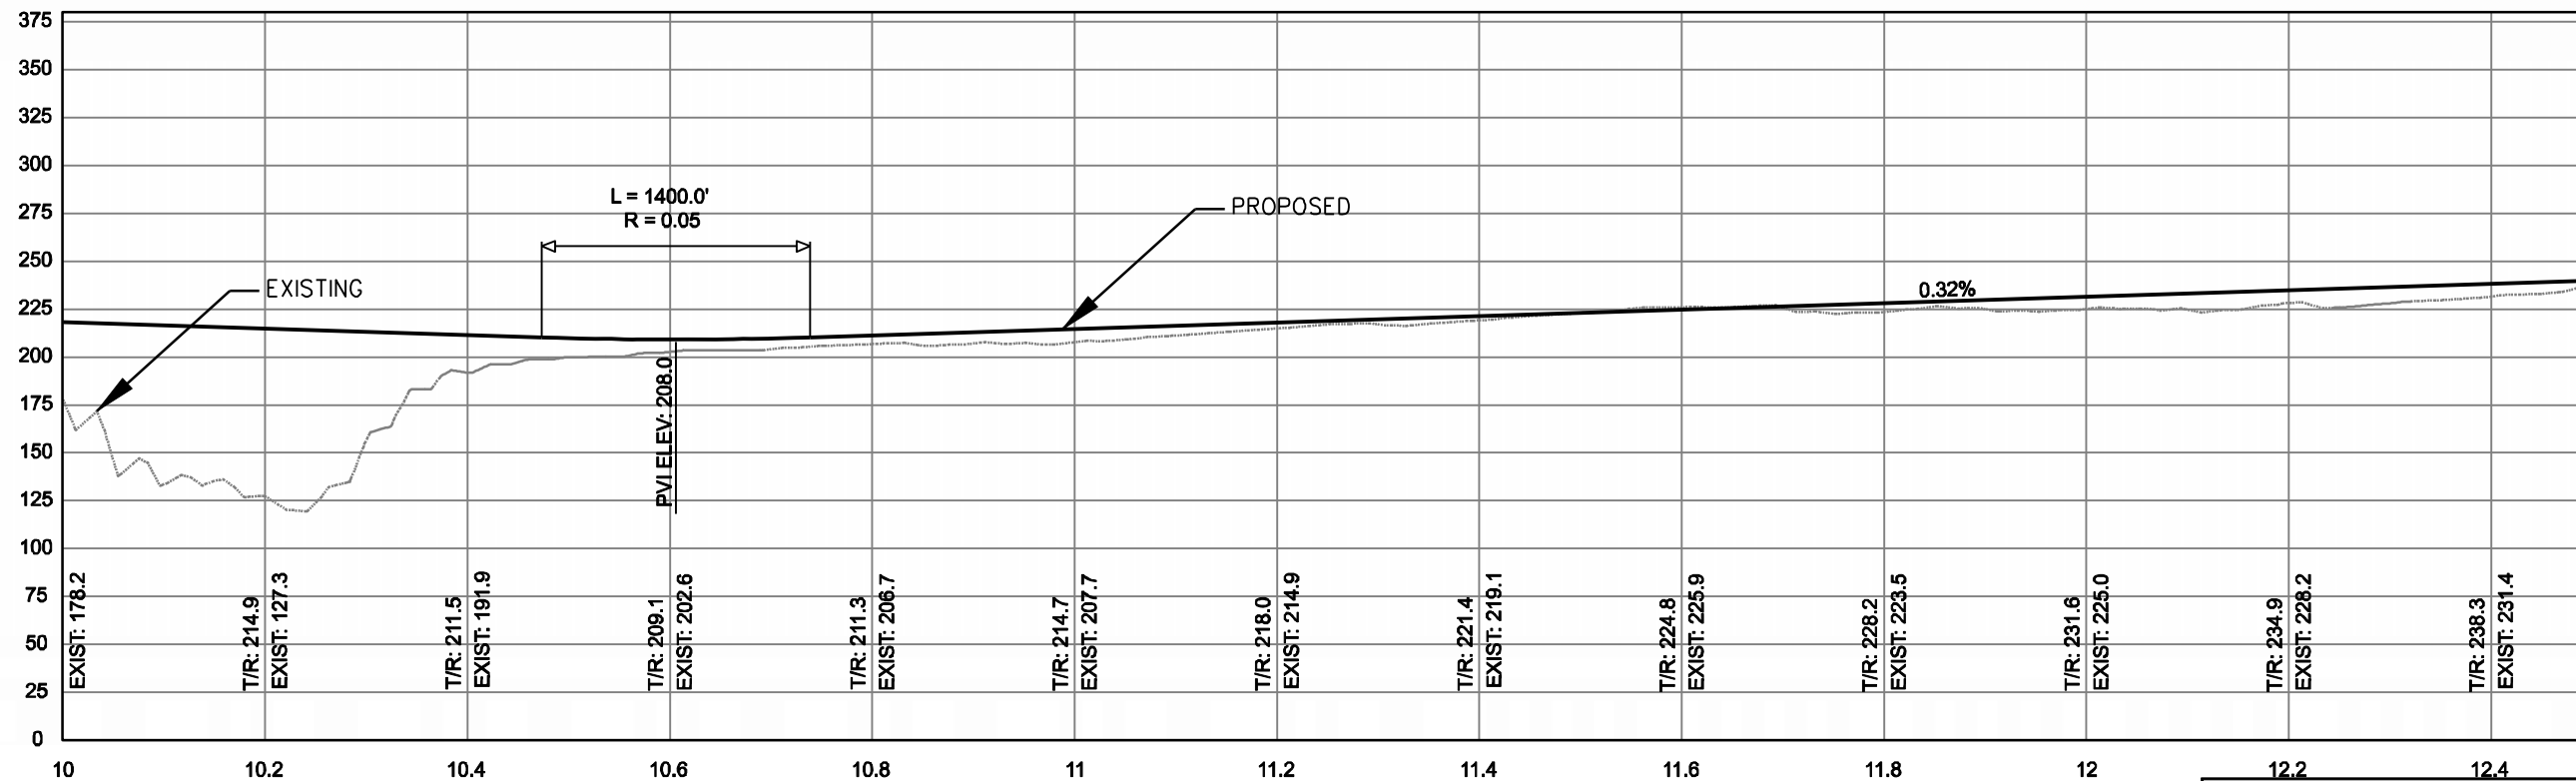

PROFILE

FOR ADDITIONAL CULVERT DATA REFER TO VOLUME 2, APPENDIX G PRELIMINARY HYDROLOGY REPORT

 

PLAN AND PROFILE  
WILLOW, MP W10.0-W12.5

CONCEPTUAL PLANS  
NOT FOR CONSTRUCTION

AUTHORED BY TNH-HANSON, LLC


DESIGNED BY: MAP	SCALE: AS SHOWN	AFE NO.:
DRAWN BY: DEM	DATE: JANUARY 2008	ACAD FILE:
CHECKED BY: MAP		DWG NO. W5
APPROVED BY:		24 OF 48



← TO PORT MACKENZIE



PLAN

TO EXISTING MAINLINE →

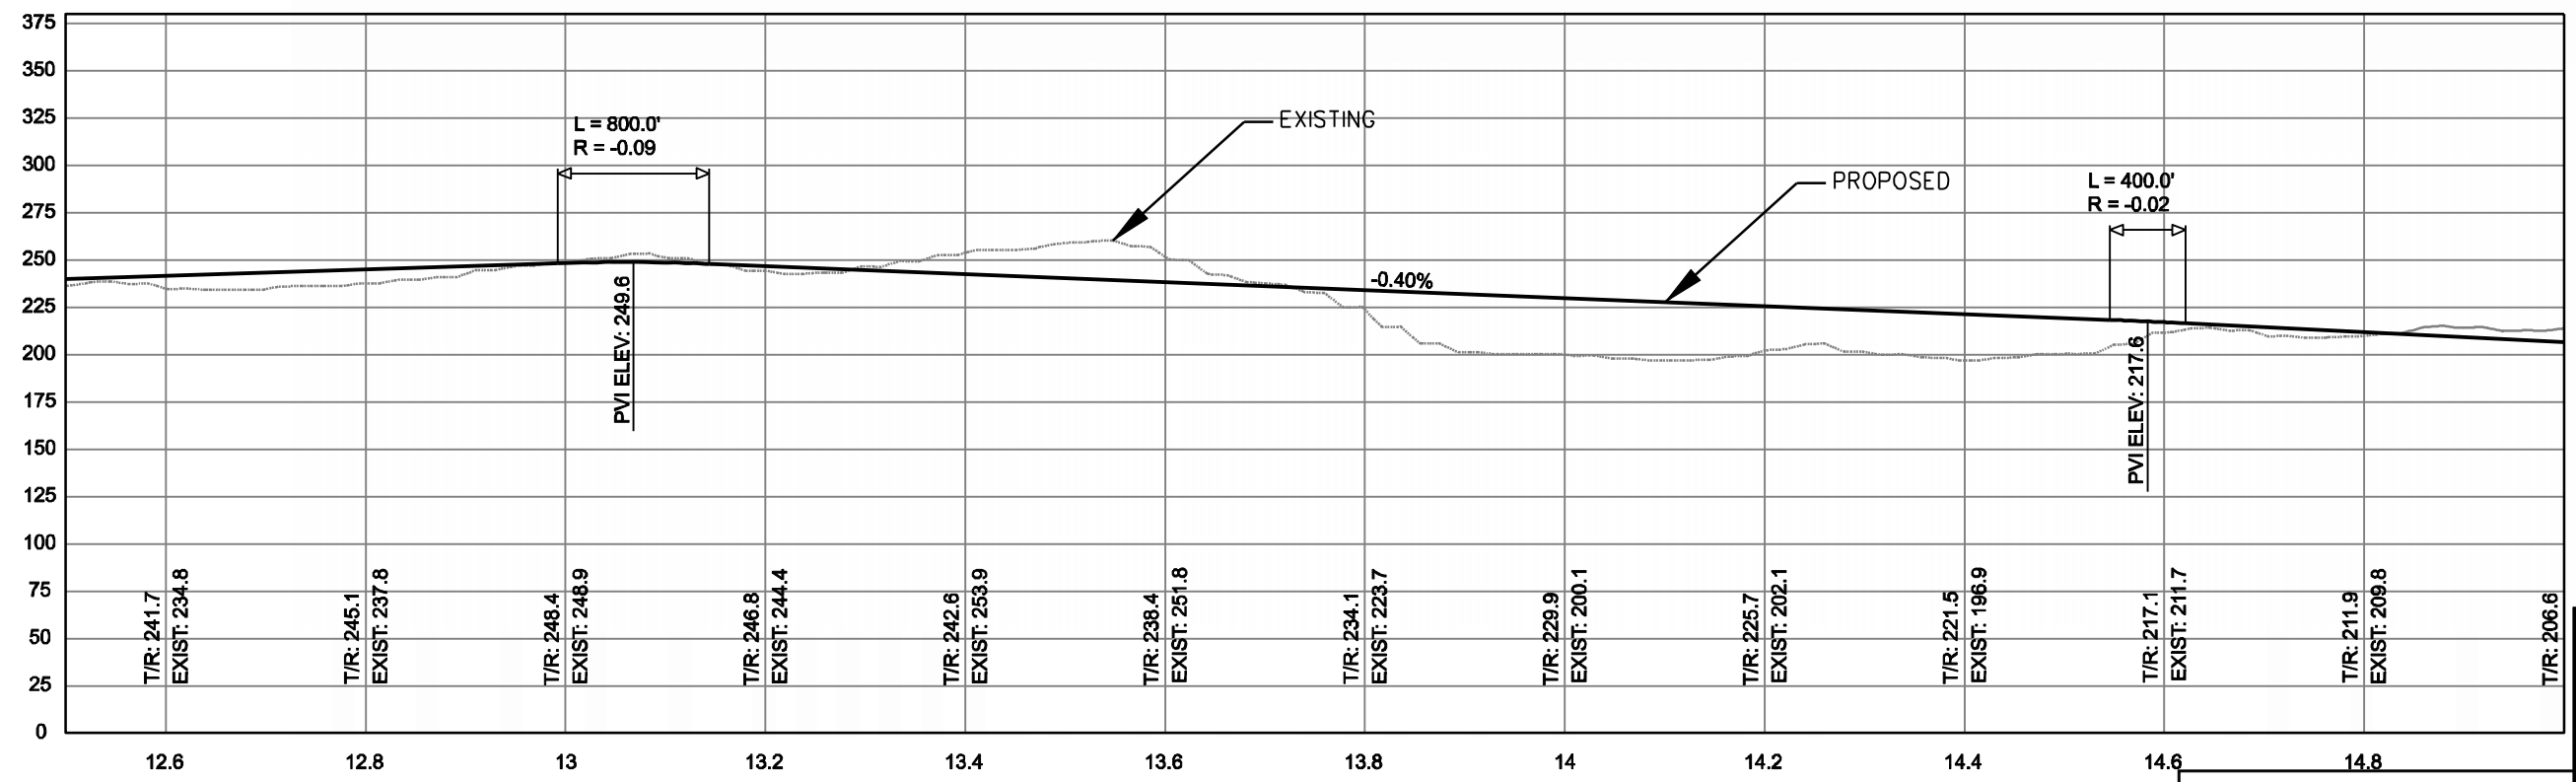

PROFILE

FOR ADDITIONAL CULVERT DATA REFER TO VOLUME 2, APPENDIX G PRELIMINARY HYDROLOGY REPORT

  

CONCEPTUAL PLANS  
NOT FOR CONSTRUCTION

AUTHORED BY TNH-HANSON, LLC

PLAN AND PROFILE  
WILLOW, MP W12.5-W15.0


DESIGNED BY: MAP	SCALE: AS SHOWN	DATE: JANUARY 2008	W6
DRAWN BY: DEM			25 OF 48
CHECKED BY: MAP			
APPROVED BY:			



← TO PORT MACKENZIE


PLAN

TO EXISTING MAINLINE →

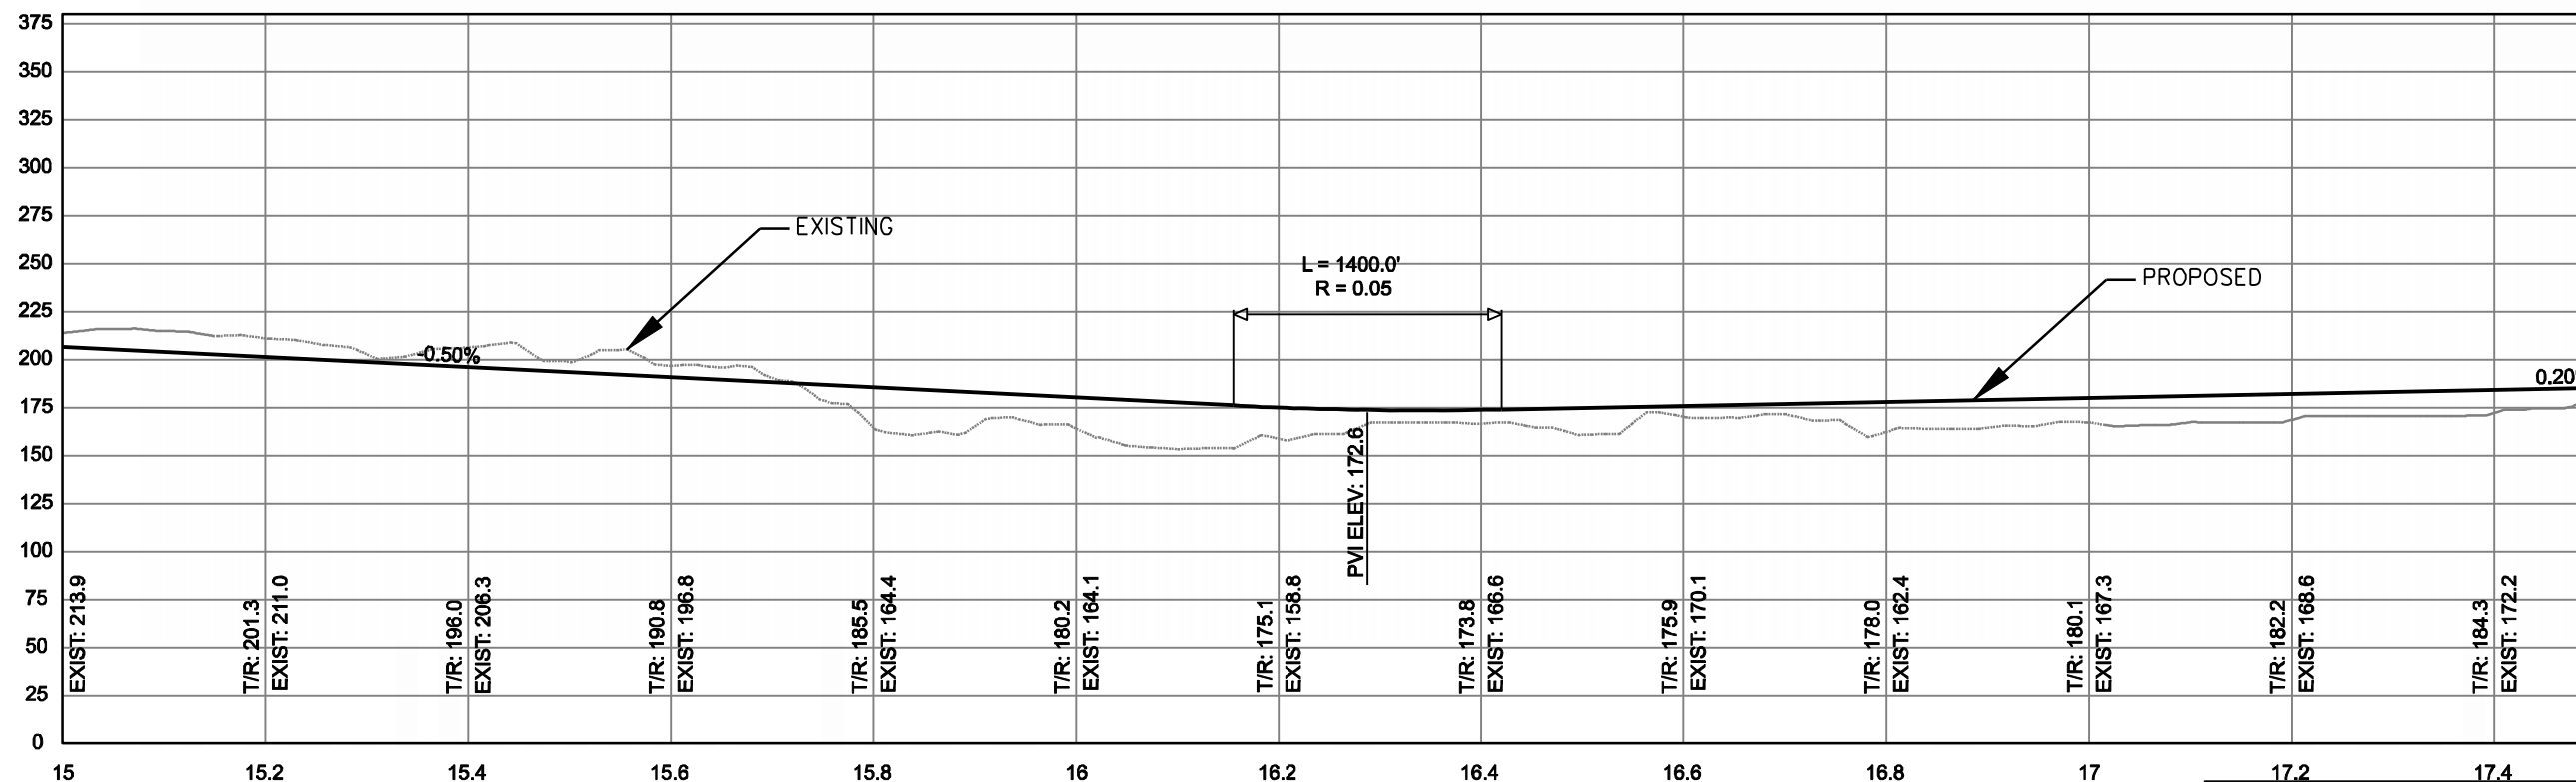

PROFILE

FOR ADDITIONAL CULVERT DATA REFER TO VOLUME 2, APPENDIX G PRELIMINARY HYDROLOGY REPORT

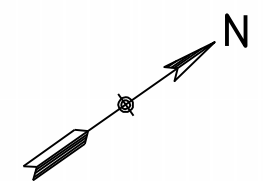

CONCEPTUAL PLANS  
NOT FOR CONSTRUCTION

AUTHORED BY TNH-HANSON, LLC

PLAN AND PROFILE  
WILLOW, MP W15.0-W17.5


DESIGNED BY: MAP	SCALE: AS SHOWN	DATE: JANUARY 2008	W7
DRAWN BY: DEM			26 OF 48
CHECKED BY: MAP			
APPROVED BY:			



← TO PORT MACKENZIE


**PLAN**

TO EXISTING MAINLINE →

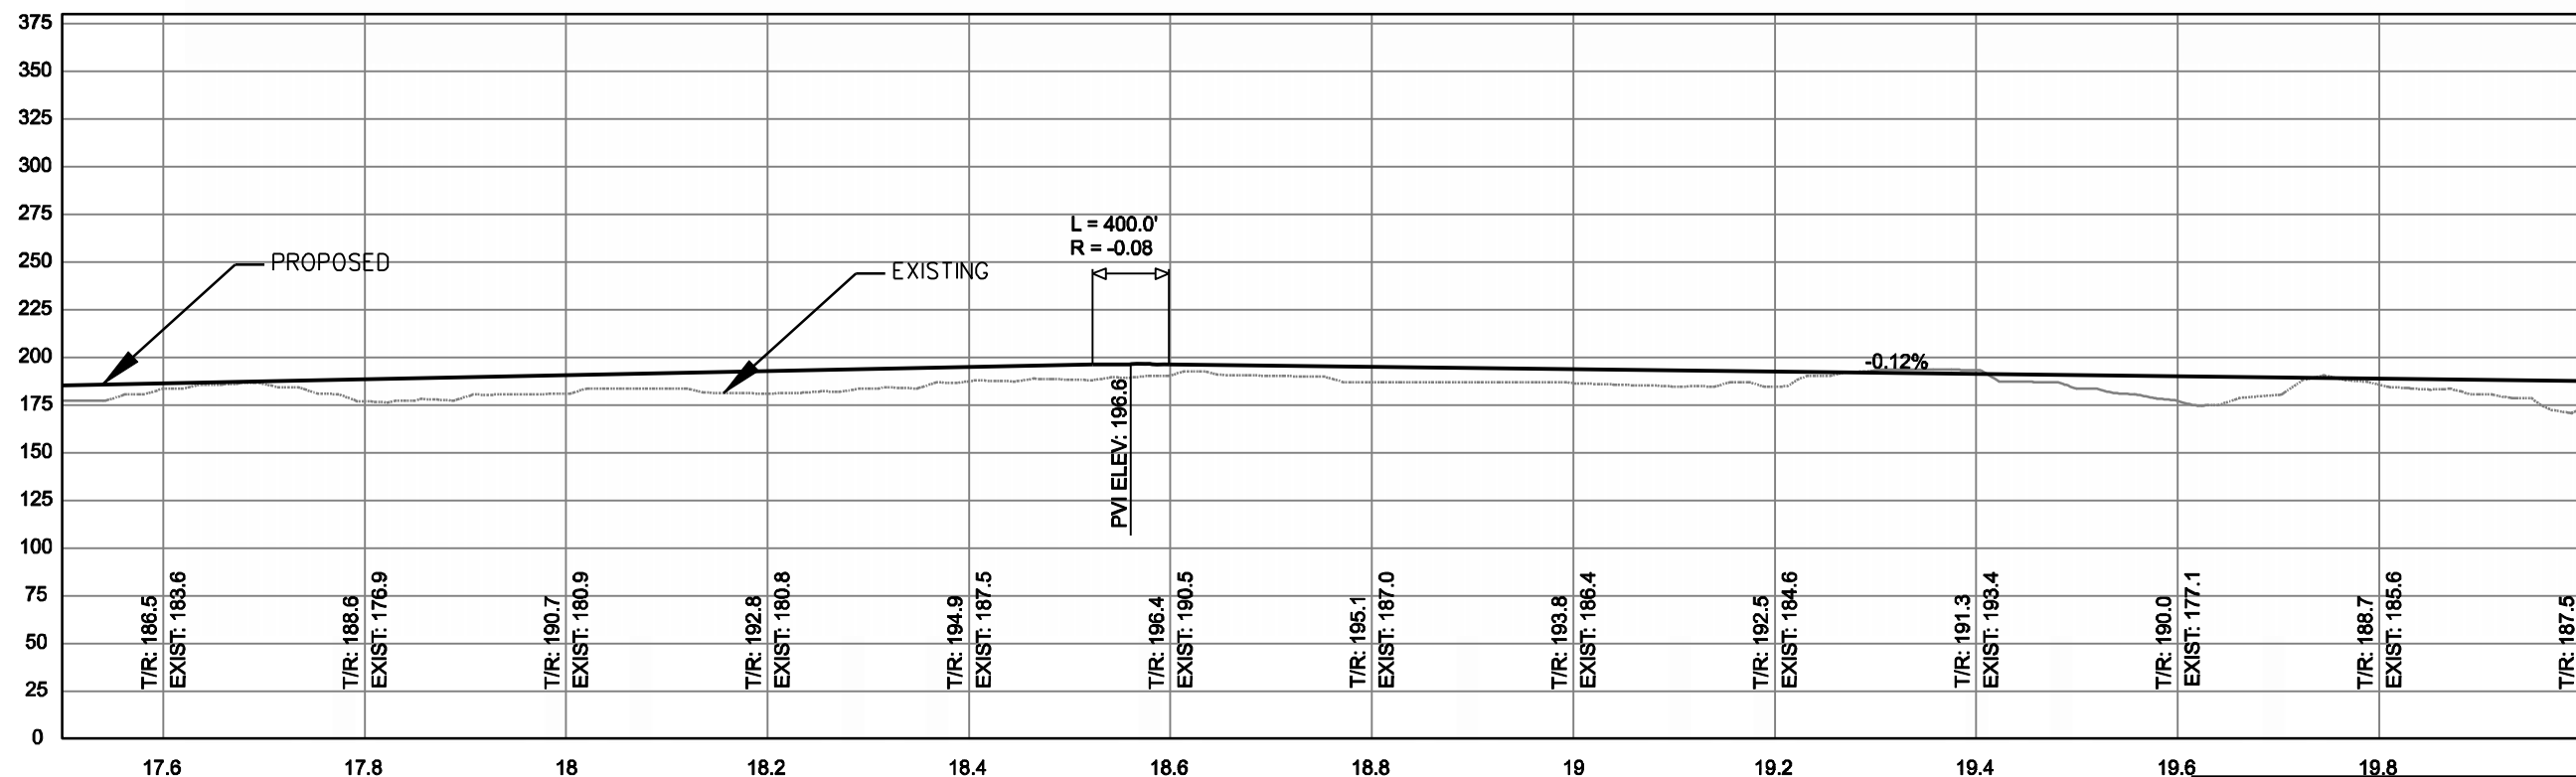

**PROFILE**

FOR ADDITIONAL CULVERT DATA REFER TO VOLUME 2, APPENDIX G PRELIMINARY HYDROLOGY REPORT

 

**CONCEPTUAL PLANS  
NOT FOR CONSTRUCTION**

AUTHORED BY TNH-HANSON, LLC


<p>PLAN AND PROFILE WILLOW, MP W17.5-W20.0</p>			
DESIGNED BY: MAP	SCALE: AS SHOWN	DATE: JANUARY 2008	W8
DRAWN BY: DEM	CHECKED BY: MAP	APPROVED BY:	27 OF 48




← TO PORT MACKENZIE

PLAN

TO EXISTING MAINLINE →

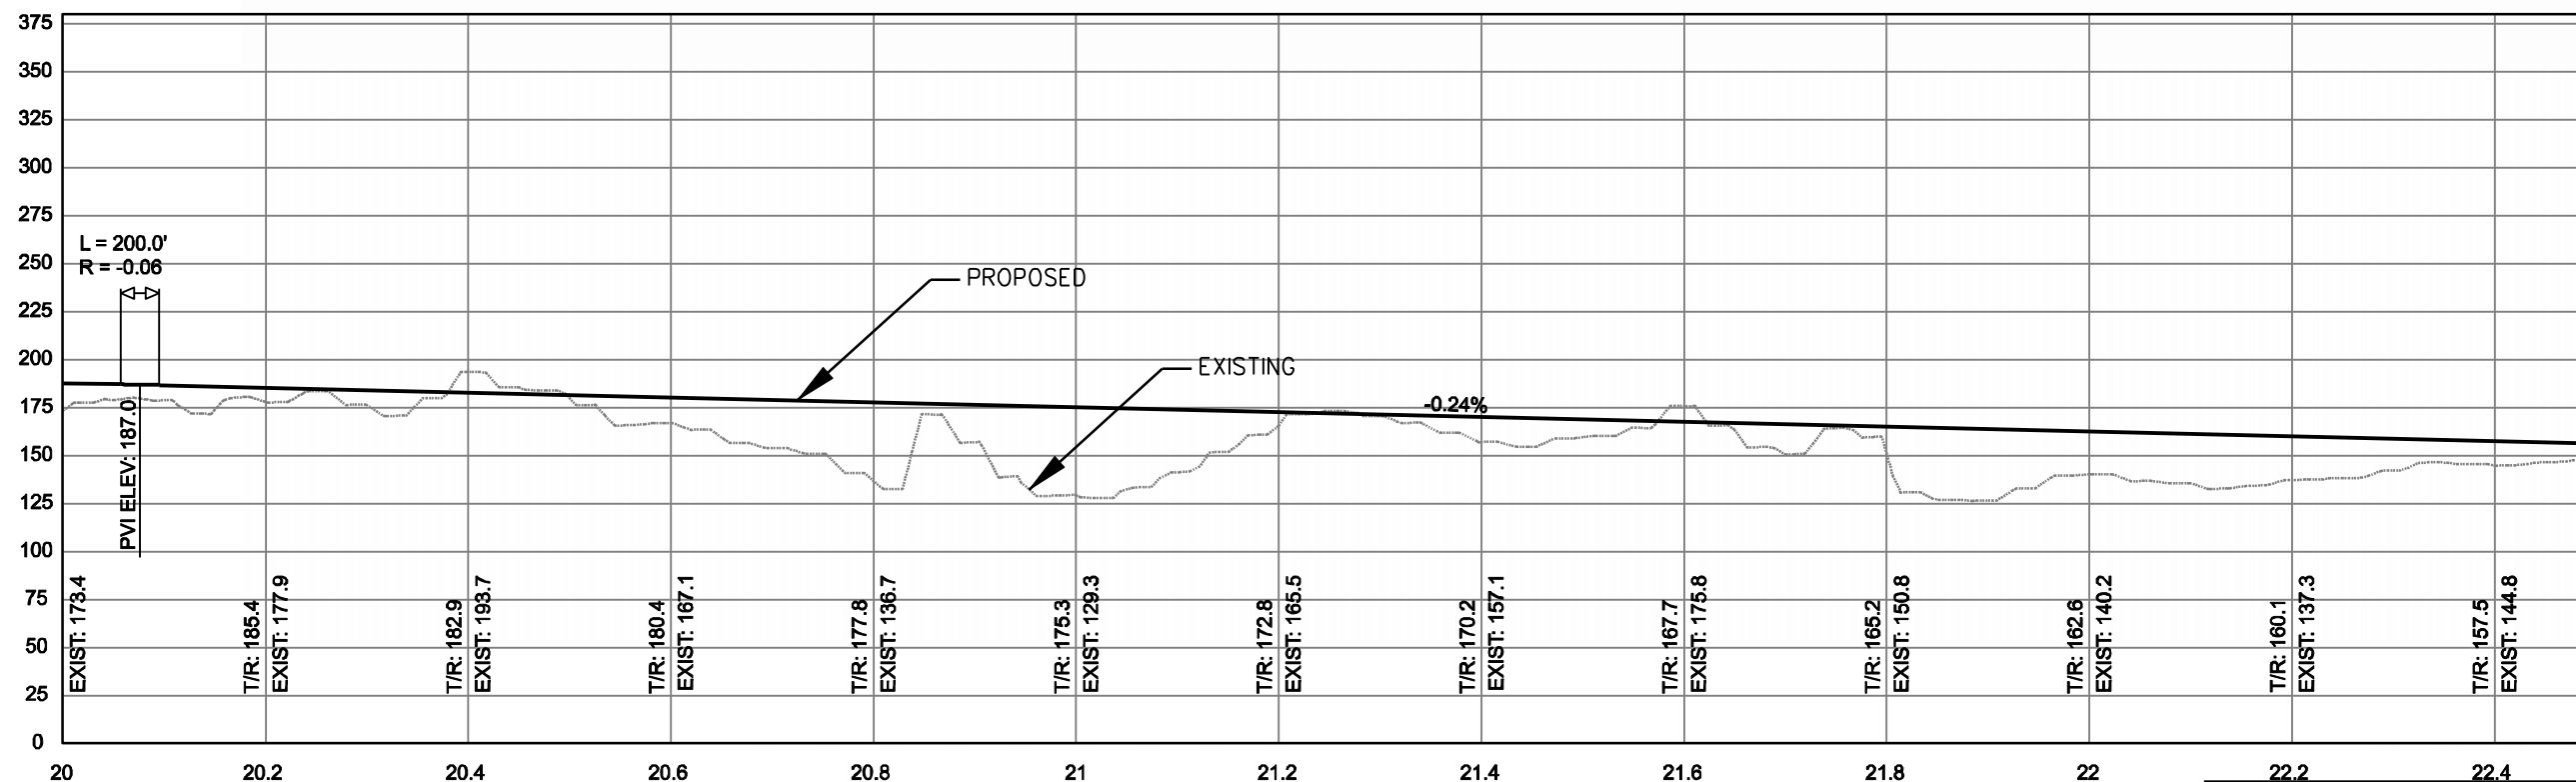

FOR ADDITIONAL CULVERT DATA REFER TO VOLUME 2, APPENDIX G PRELIMINARY HYDROLOGY REPORT

 

PLAN AND PROFILE  
WILLOW, MP W20.0-W22.5

CONCEPTUAL PLANS  
NOT FOR CONSTRUCTION

AUTHORED BY TNH-HANSON, LLC

DESIGNED BY: MAP	SCALE: AS SHOWN	DATE: JANUARY 2008	W9
DRAWN BY: DEM			28 OF 48
CHECKED BY: MAP			
APPROVED BY:			


PROFILE



← TO PORT MACKENZIE

PLAN

TO EXISTING MAINLINE →

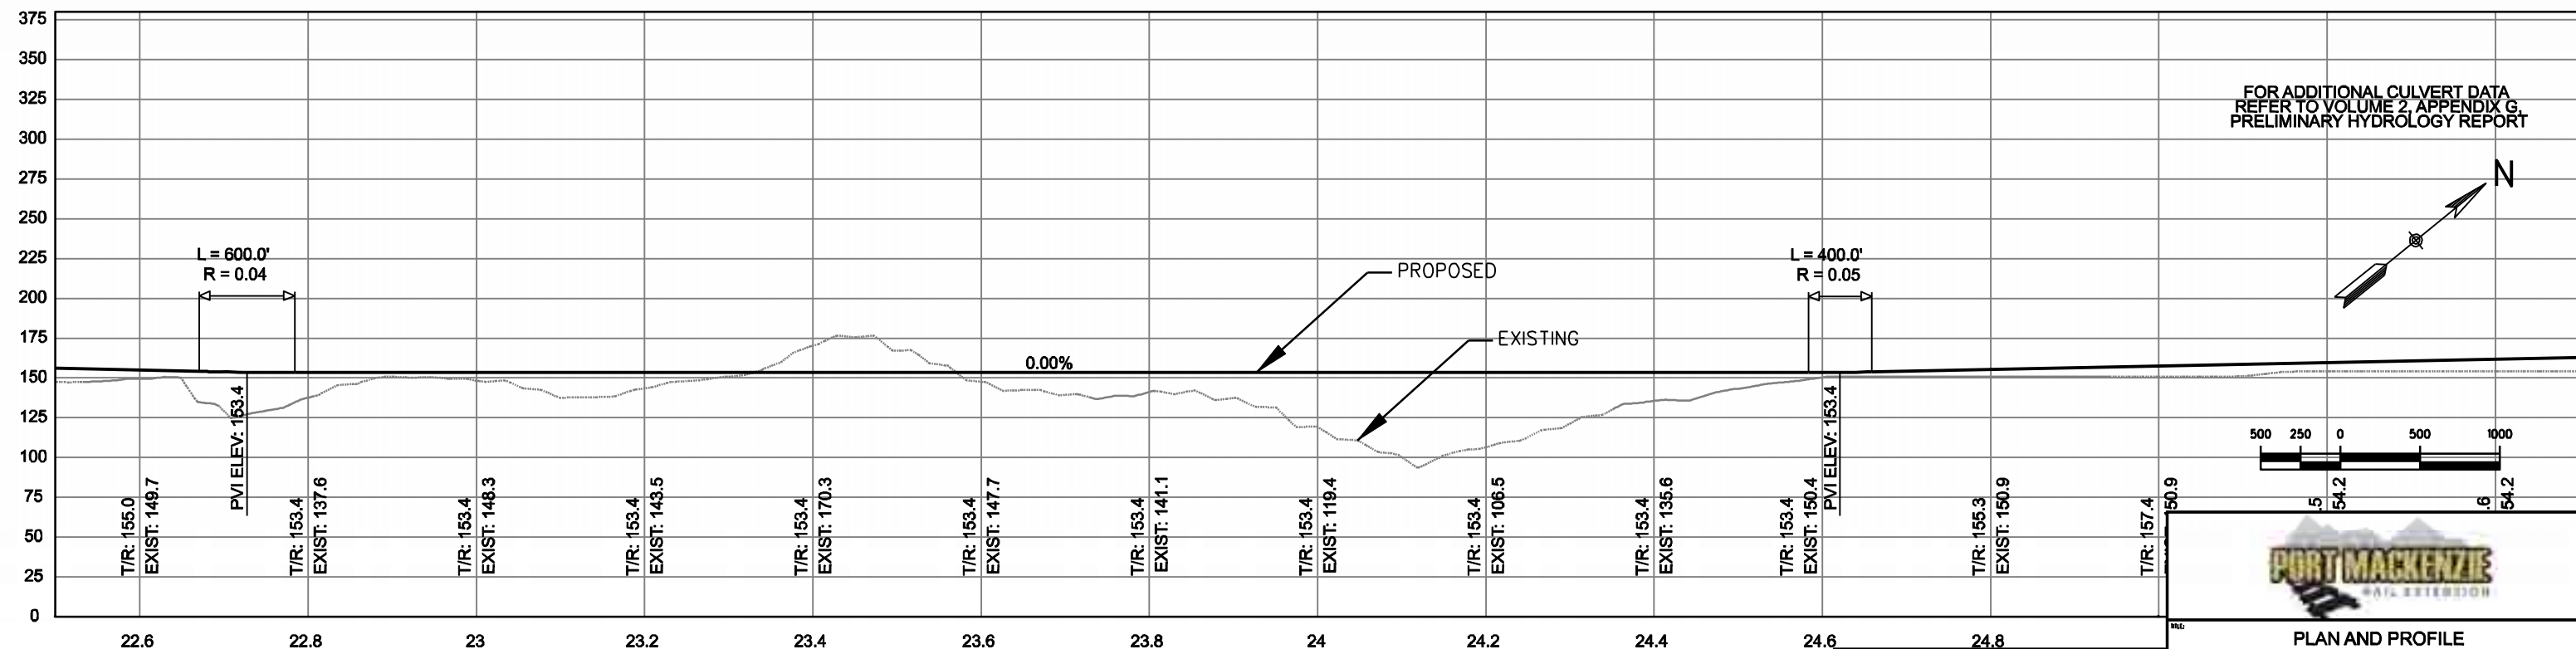

PROFILE


CONCEPTUAL PLANS  
NOT FOR CONSTRUCTION

AUTHORED BY TNH-HANSON, LLC



PLAN AND PROFILE  
WILLOW, MP W22.5-W25.5


DESIGNED BY: MAP	SCALE: AS SHOWN	DATE: JANUARY 2008	W10
DRAWN BY: DEM			29 OF 48
CHECKED BY: MAP			
APPROVED BY:			

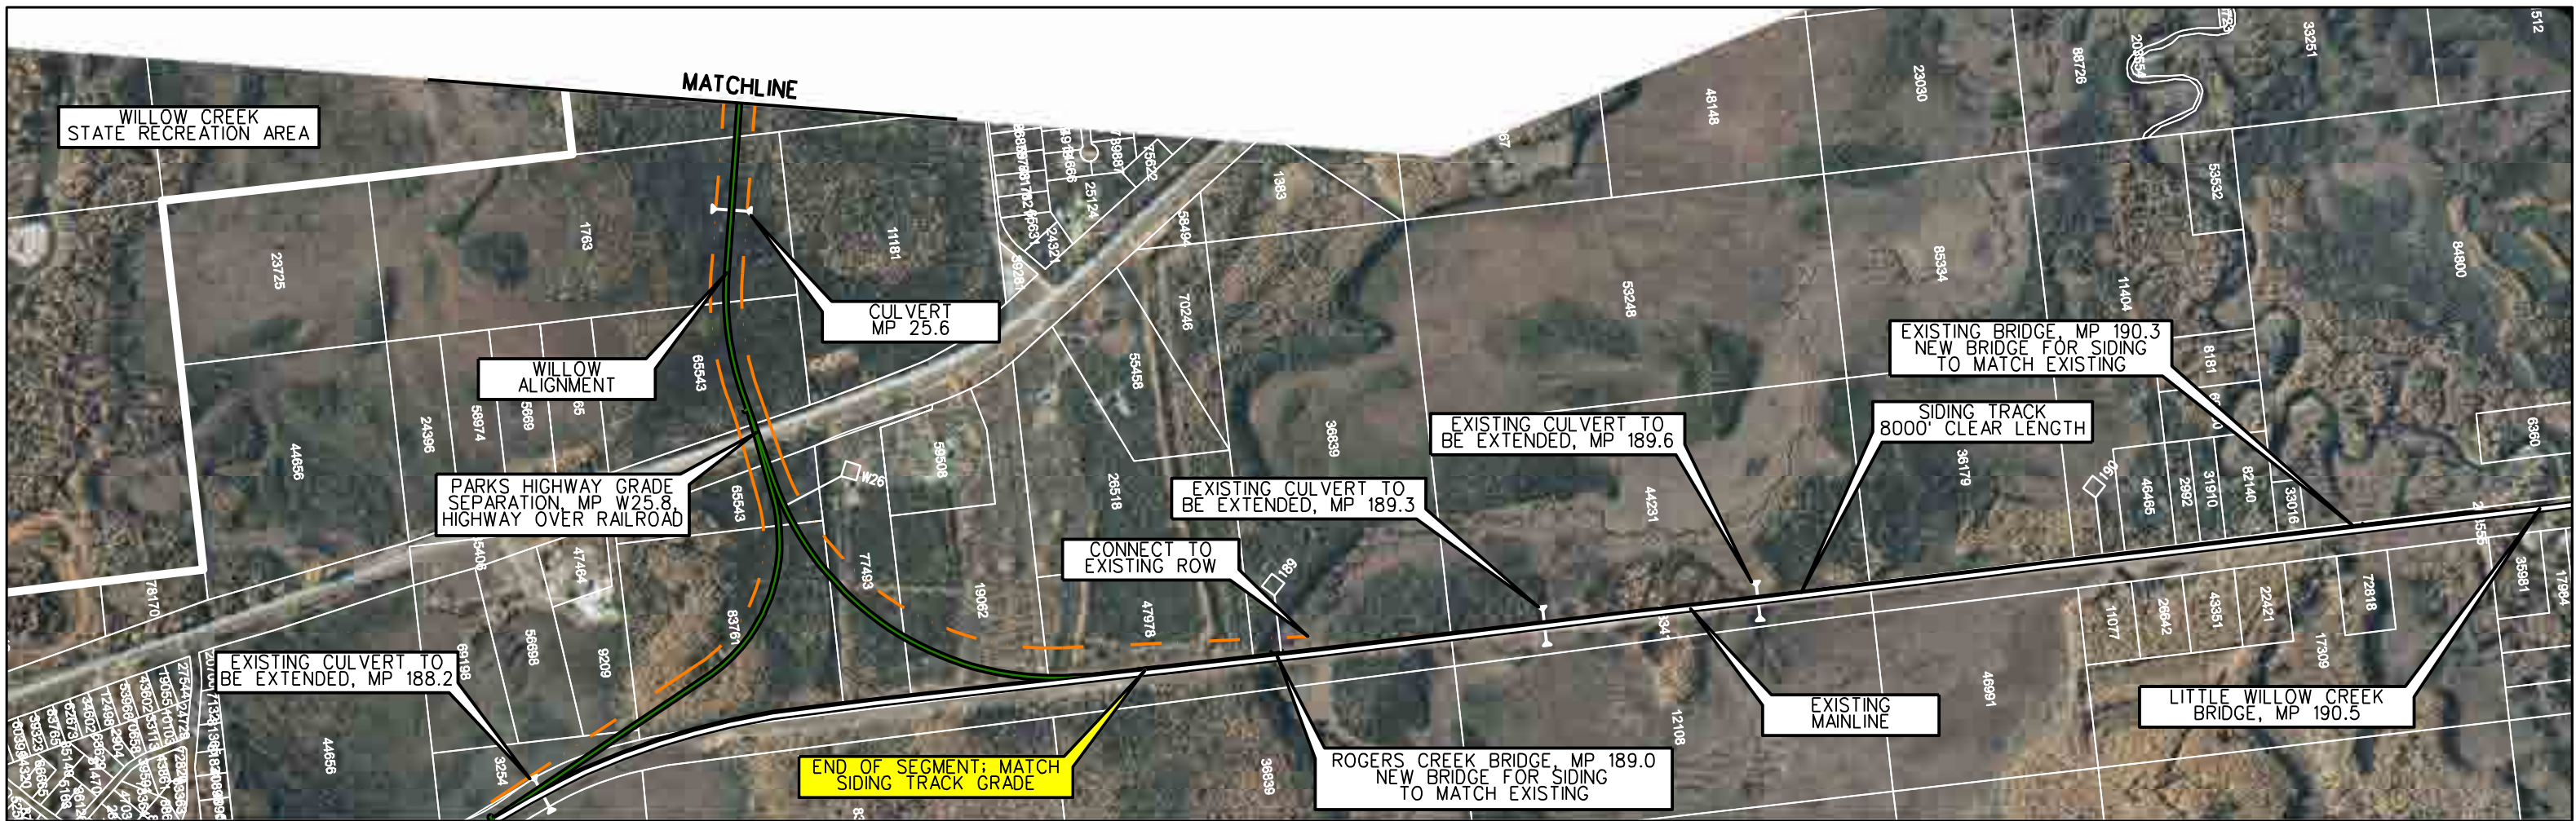

← TO ANCHORAGE


PLAN

TO FAIRBANKS →

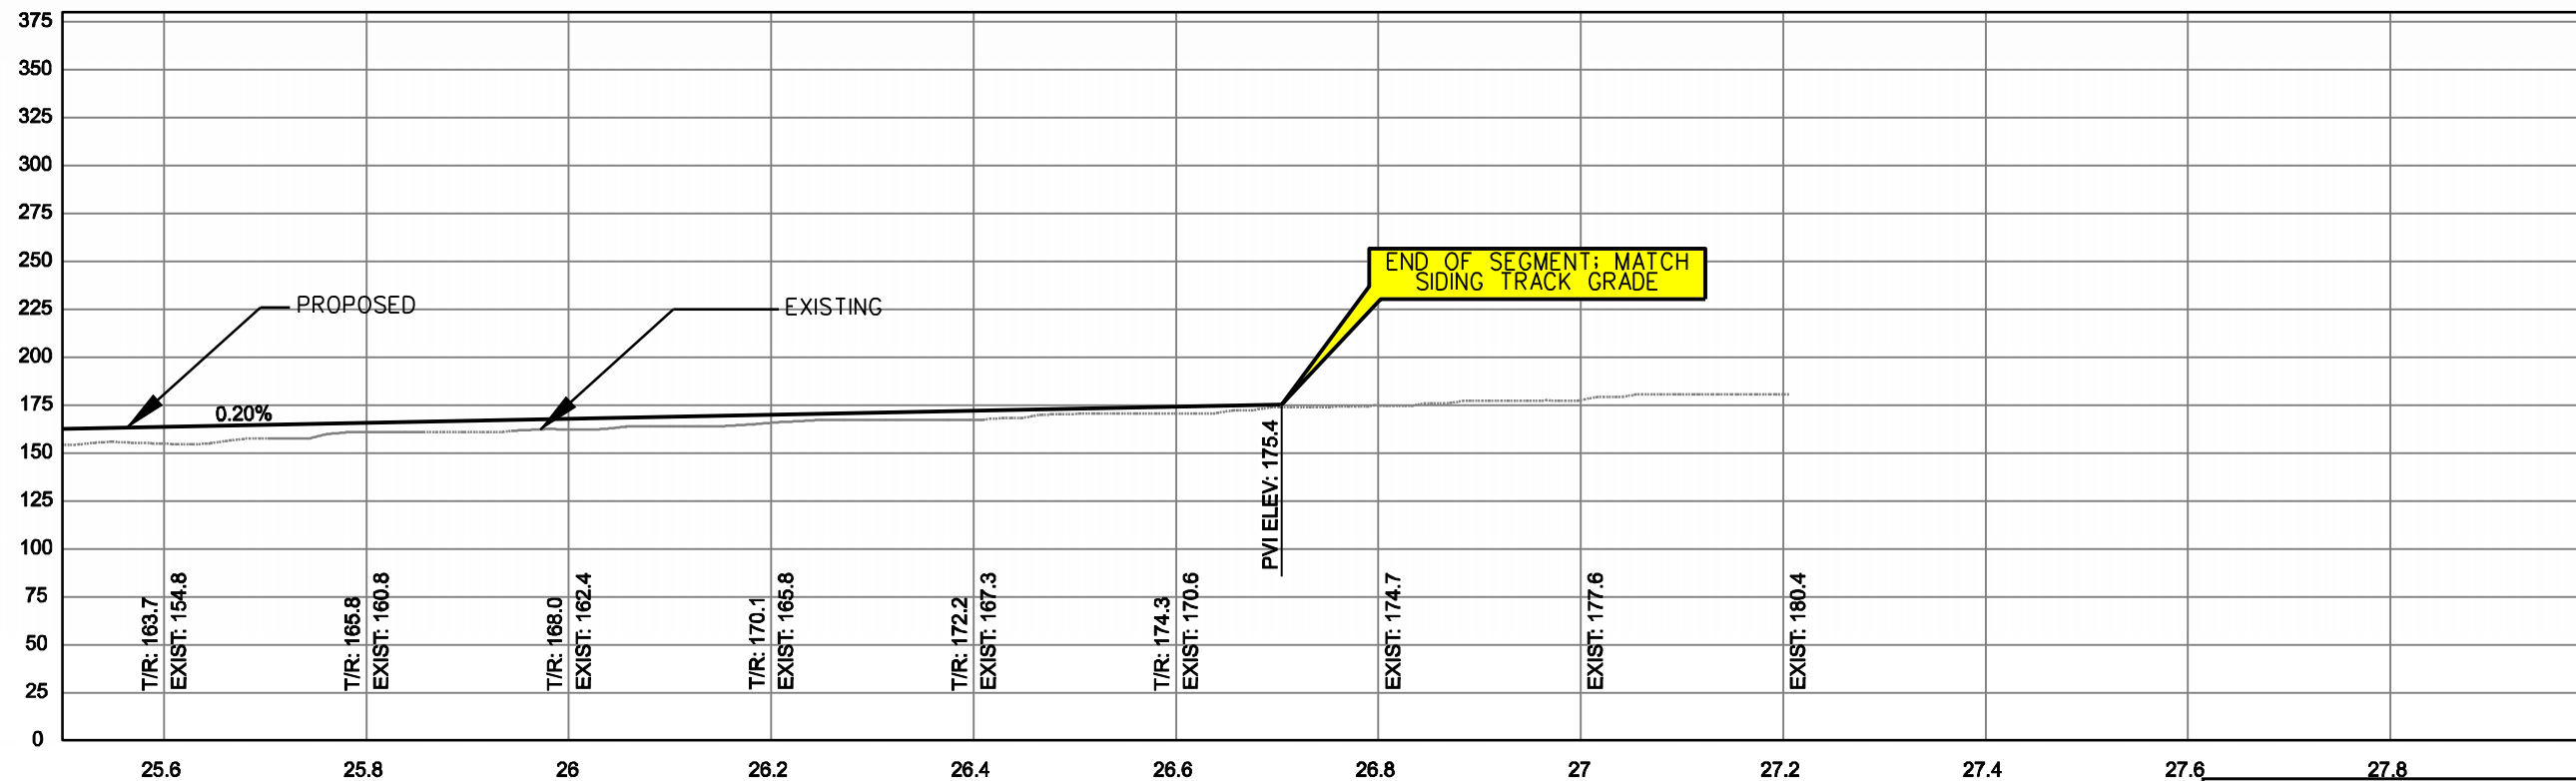

PROFILE

FOR ADDITIONAL CULVERT DATA REFER TO VOLUME 2, APPENDIX G PRELIMINARY HYDROLOGY REPORT

 

**PLAN AND PROFILE WILLOW, MP W25.5-W28.2**

**CONCEPTUAL PLANS NOT FOR CONSTRUCTION**

AUTHORED BY TNH-HANSON, LLC

DESIGNED BY: MAP	SCALE: AS SHOWN	DATE: JANUARY 2008	W11
DRAWN BY: DEM			30 OF 48
CHECKED BY: MAP			
APPROVED BY:			