





← TO PORT MACKENZIE PLAN TO EXISTING MAINLINE →

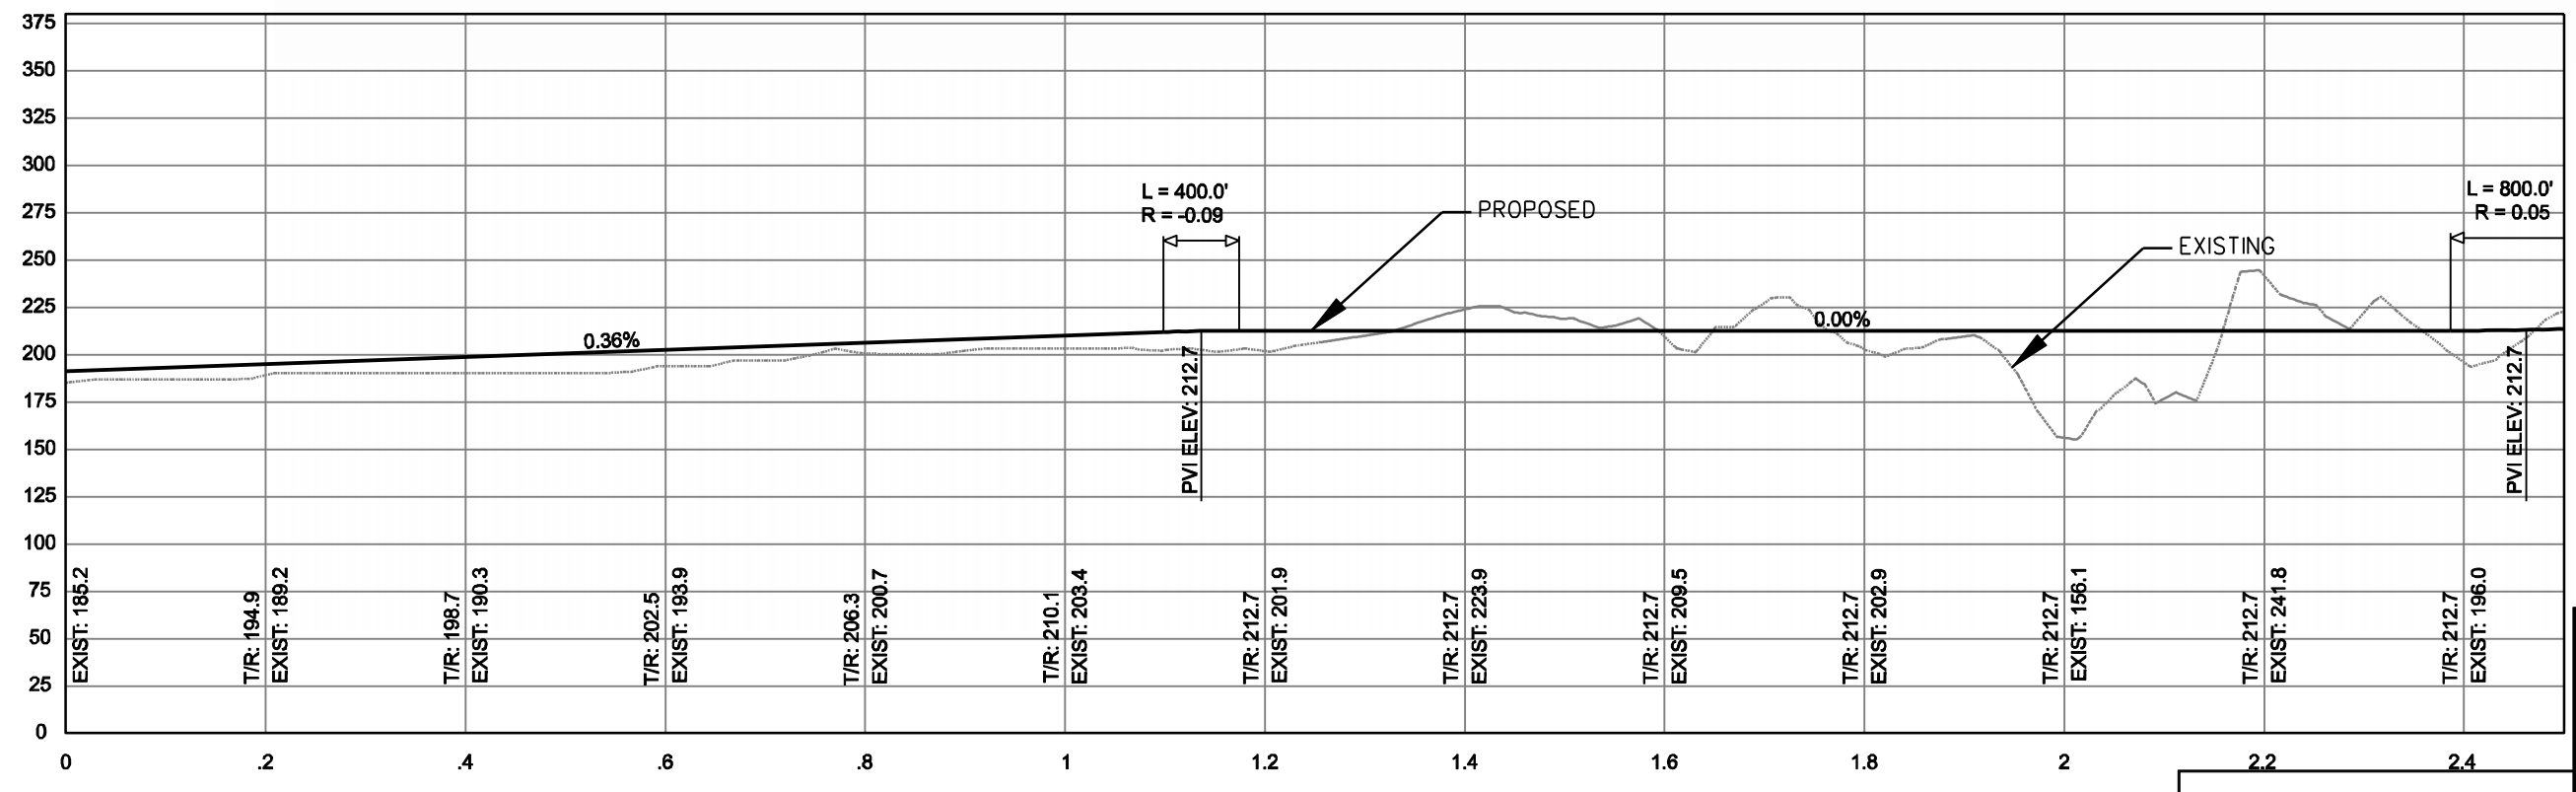

PROFILE

FOR ADDITIONAL CULVERT DATA REFER TO VOLUME 2, APPENDIX G PRELIMINARY HYDROLOGY REPORT

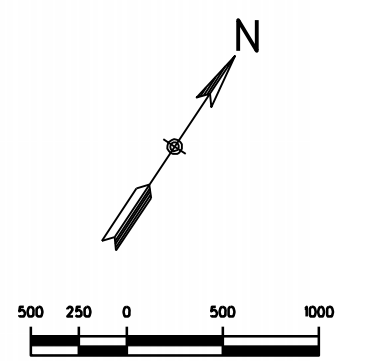

**CONCEPTUAL PLANS
NOT FOR CONSTRUCTION**

AUTHORED BY TNH-HANSON, LLC


PLAN AND PROFILE BIG LAKE, MP B0.0-B2.5		
DESIGNED BY:	MAP	DATE: JANUARY 2008
DRAWN BY:	DEM	SCALE: AS SHOWN
CHECKED BY:	MAP	ACAD FILE:
APPROVED BY:	DWG NO.	SAFE NO.:
	41	B1 OF 48



← TO PORT MACKENZIE


PLAN

TO EXISTING MAINLINE →

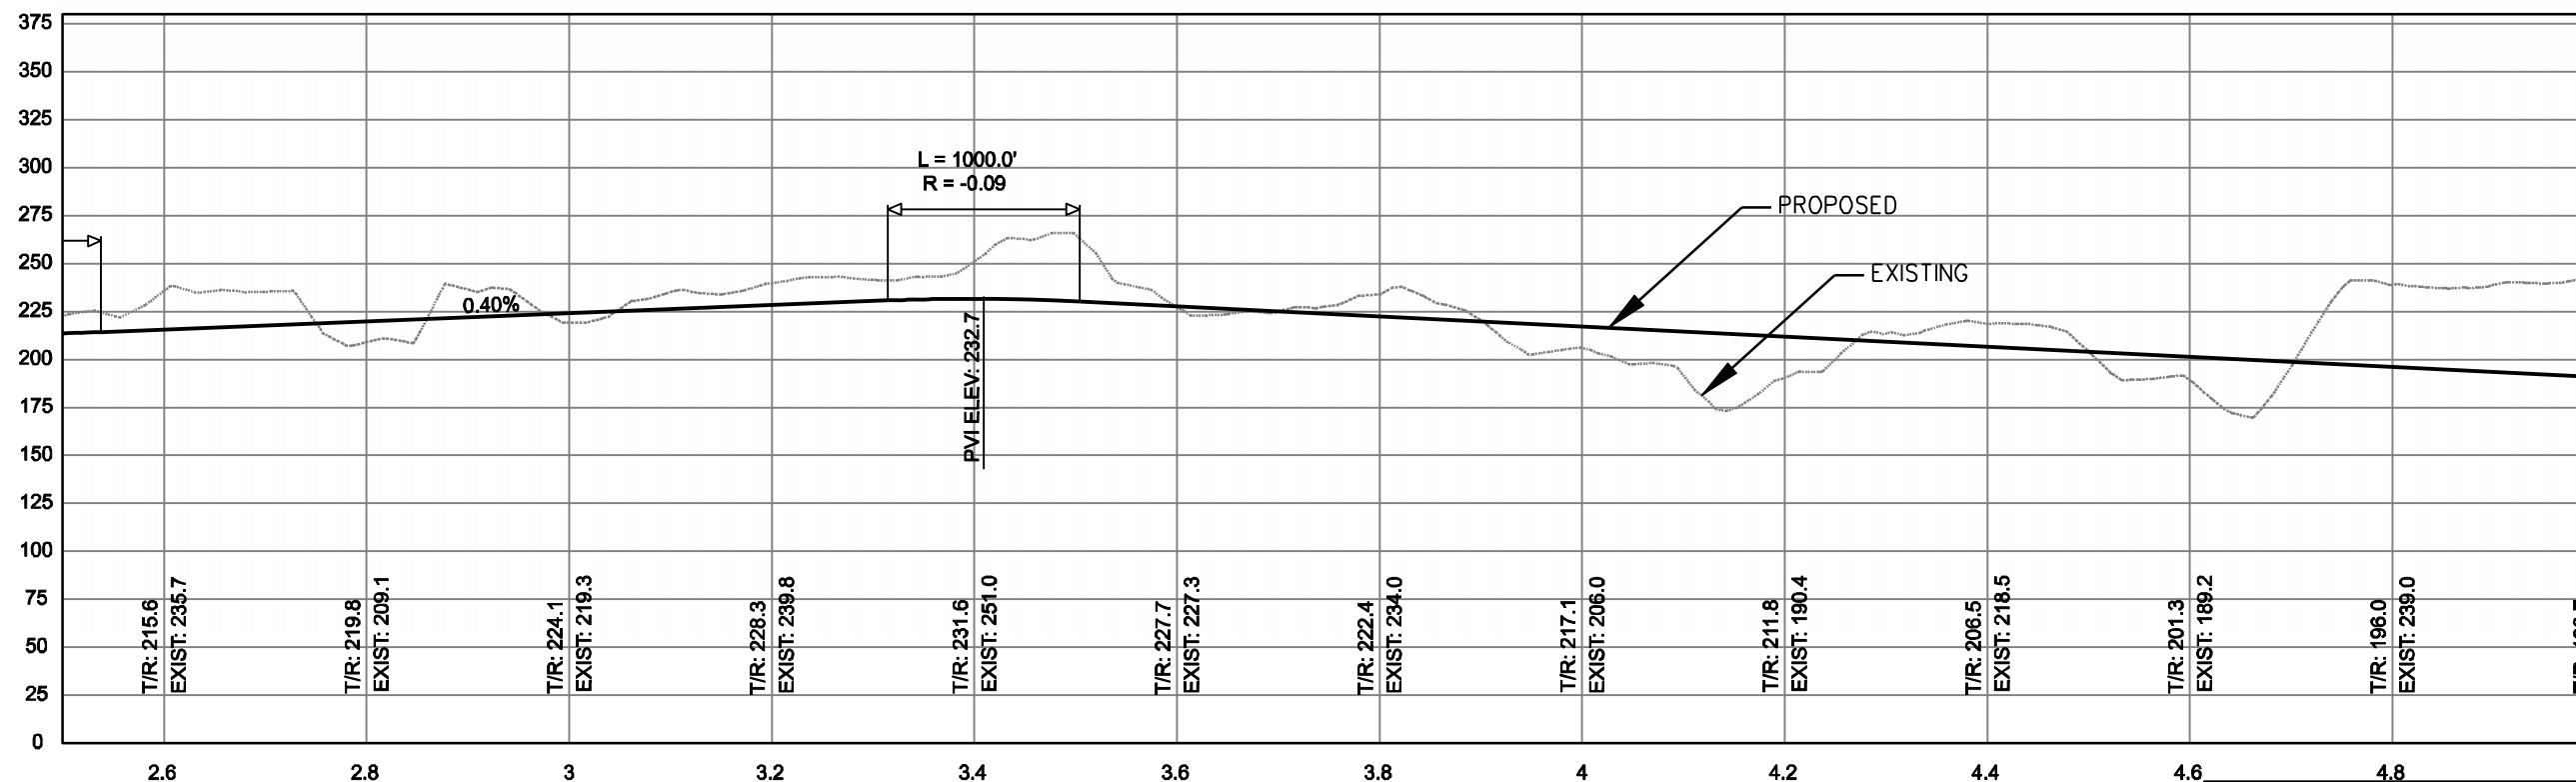

PROFILE


FOR ADDITIONAL CULVERT DATA REFER TO VOLUME 2, APPENDIX G PRELIMINARY HYDROLOGY REPORT

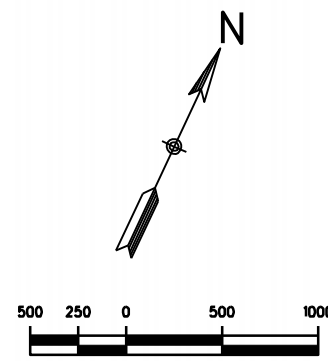

CONCEPTUAL PLANS
NOT FOR CONSTRUCTION

AUTHORED BY TNH-HANSON, LLC


TITLE: PLAN AND PROFILE BIG LAKE, MP B2.5-B5.0		
DESIGNED BY: MAP	SCALE: AS SHOWN	DATE: JANUARY 2008
DRAWN BY: DEM	CHECKED BY: MAP	APPROVED BY:
SHEET NO.: B2 OF 48		

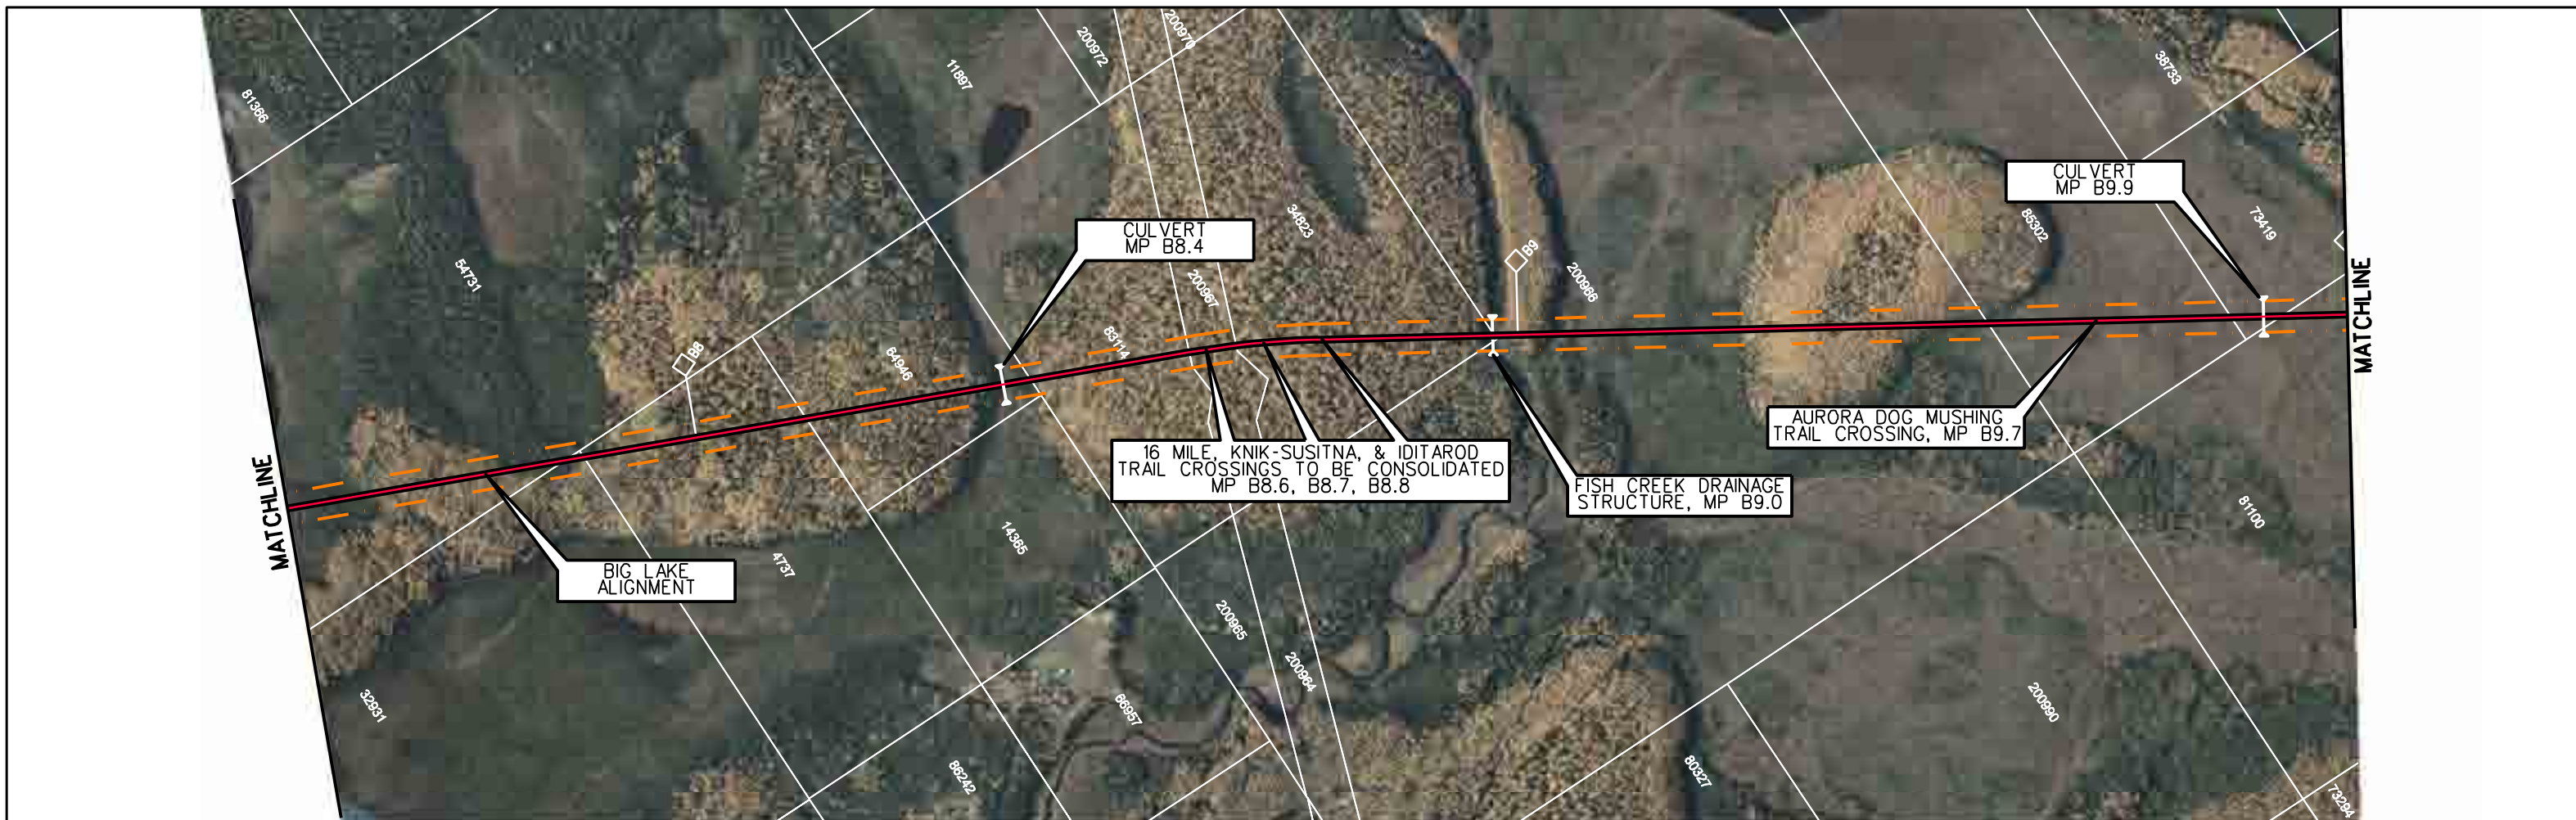

← TO PORT MACKENZIE


PLAN

TO EXISTING MAINLINE →

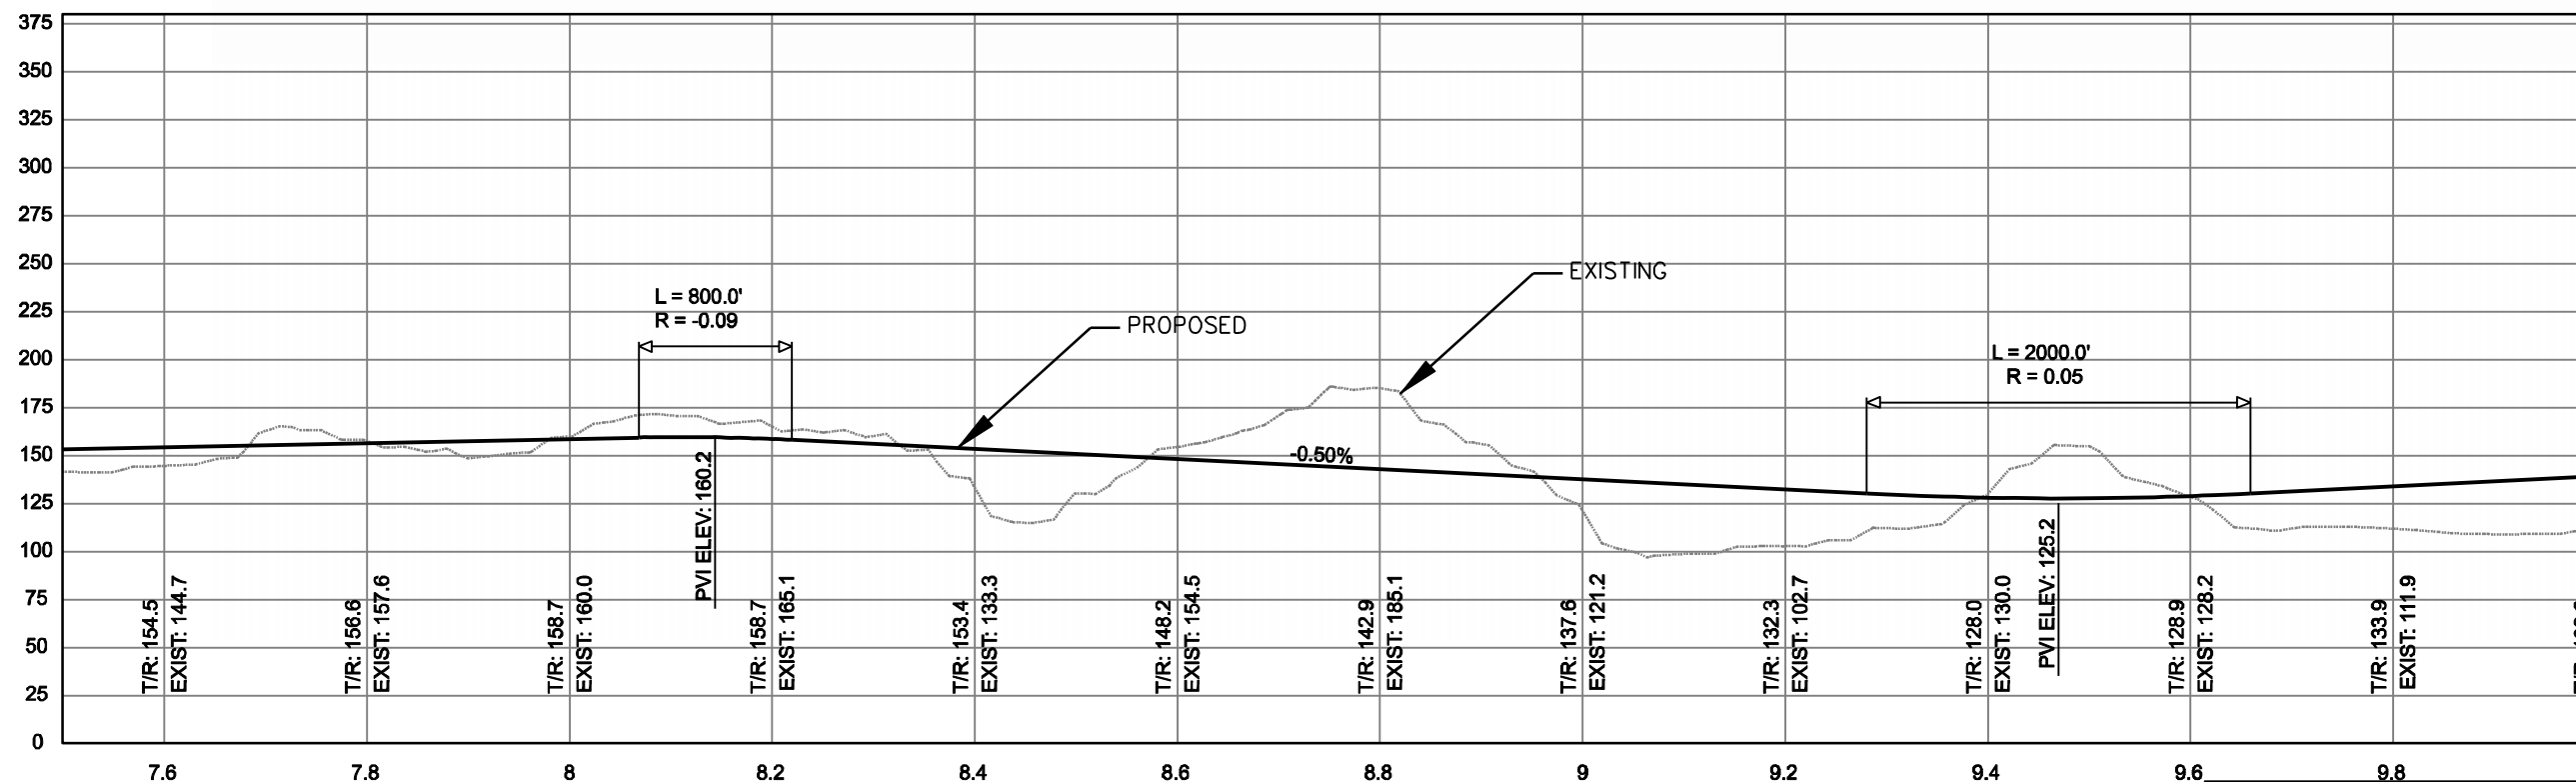

PROFILE

FOR ADDITIONAL CULVERT DATA REFER TO VOLUME 2, APPENDIX G PRELIMINARY HYDROLOGY REPORT

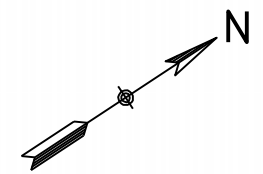

CONCEPTUAL PLANS NOT FOR CONSTRUCTION

AUTHORED BY TNH-HANSON, LLC


PLAN AND PROFILE BIG LAKE, MP B7.5-B10.0			
DESIGNED BY: MAP	SCALE: AS SHOWN	DATE: JANUARY 2008	44 OF 48
DRAWN BY: DEM	CHECKED BY: MAP	APPROVED BY:	



← TO PORT MACKENZIE


PLAN

TO EXISTING MAINLINE →

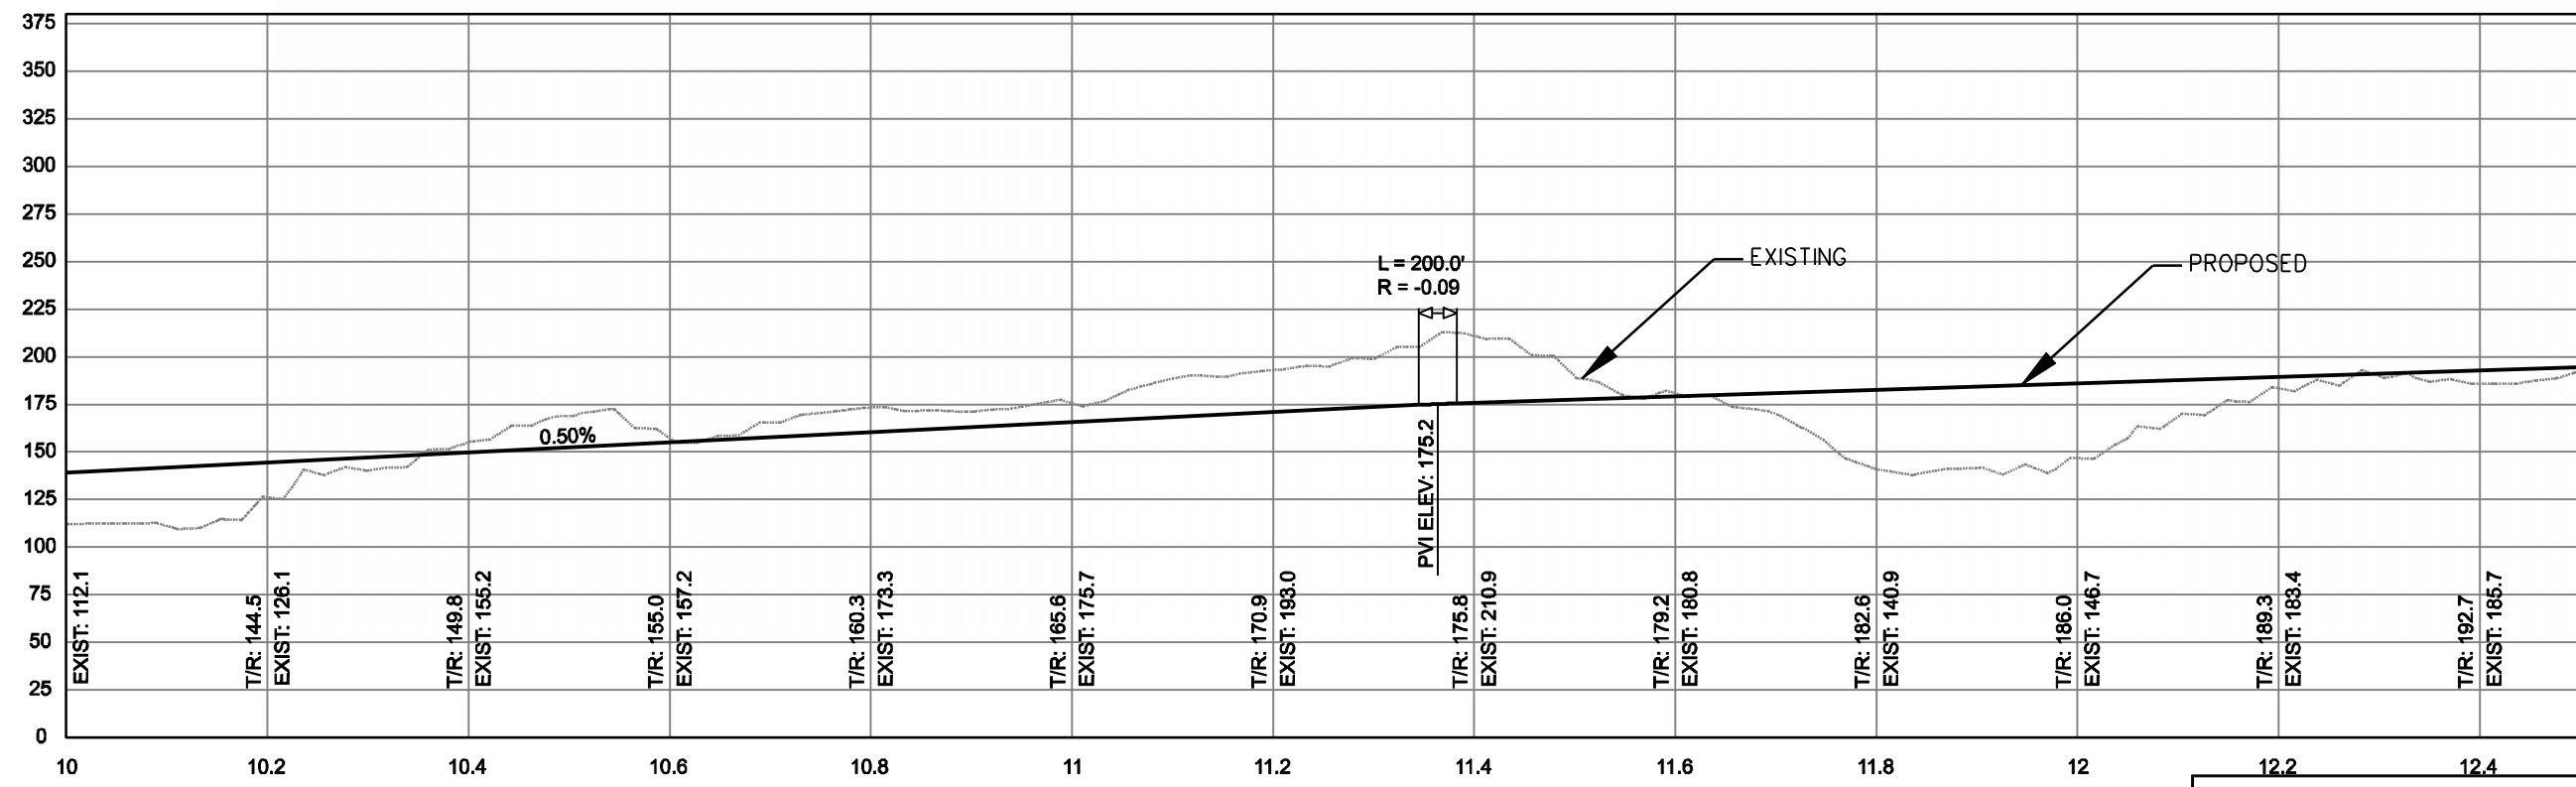

PROFILE


FOR ADDITIONAL CULVERT DATA REFER TO VOLUME 2, APPENDIX G PRELIMINARY HYDROLOGY REPORT

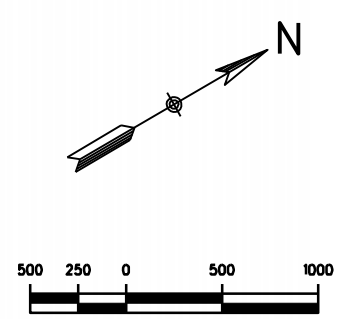


CONCEPTUAL PLANS
NOT FOR CONSTRUCTION

AUTHORED BY TNH-HANSON, LLC

PLAN AND PROFILE BIG LAKE, MP B10.0-B12.5			
DESIGNED BY:	MAP	SCALE: AS SHOWN	DATE: JANUARY 2008
DRAWN BY:	DEM	CHECKED BY:	MAP
APPROVED BY:			
			SHEET NO: B5 OF 48


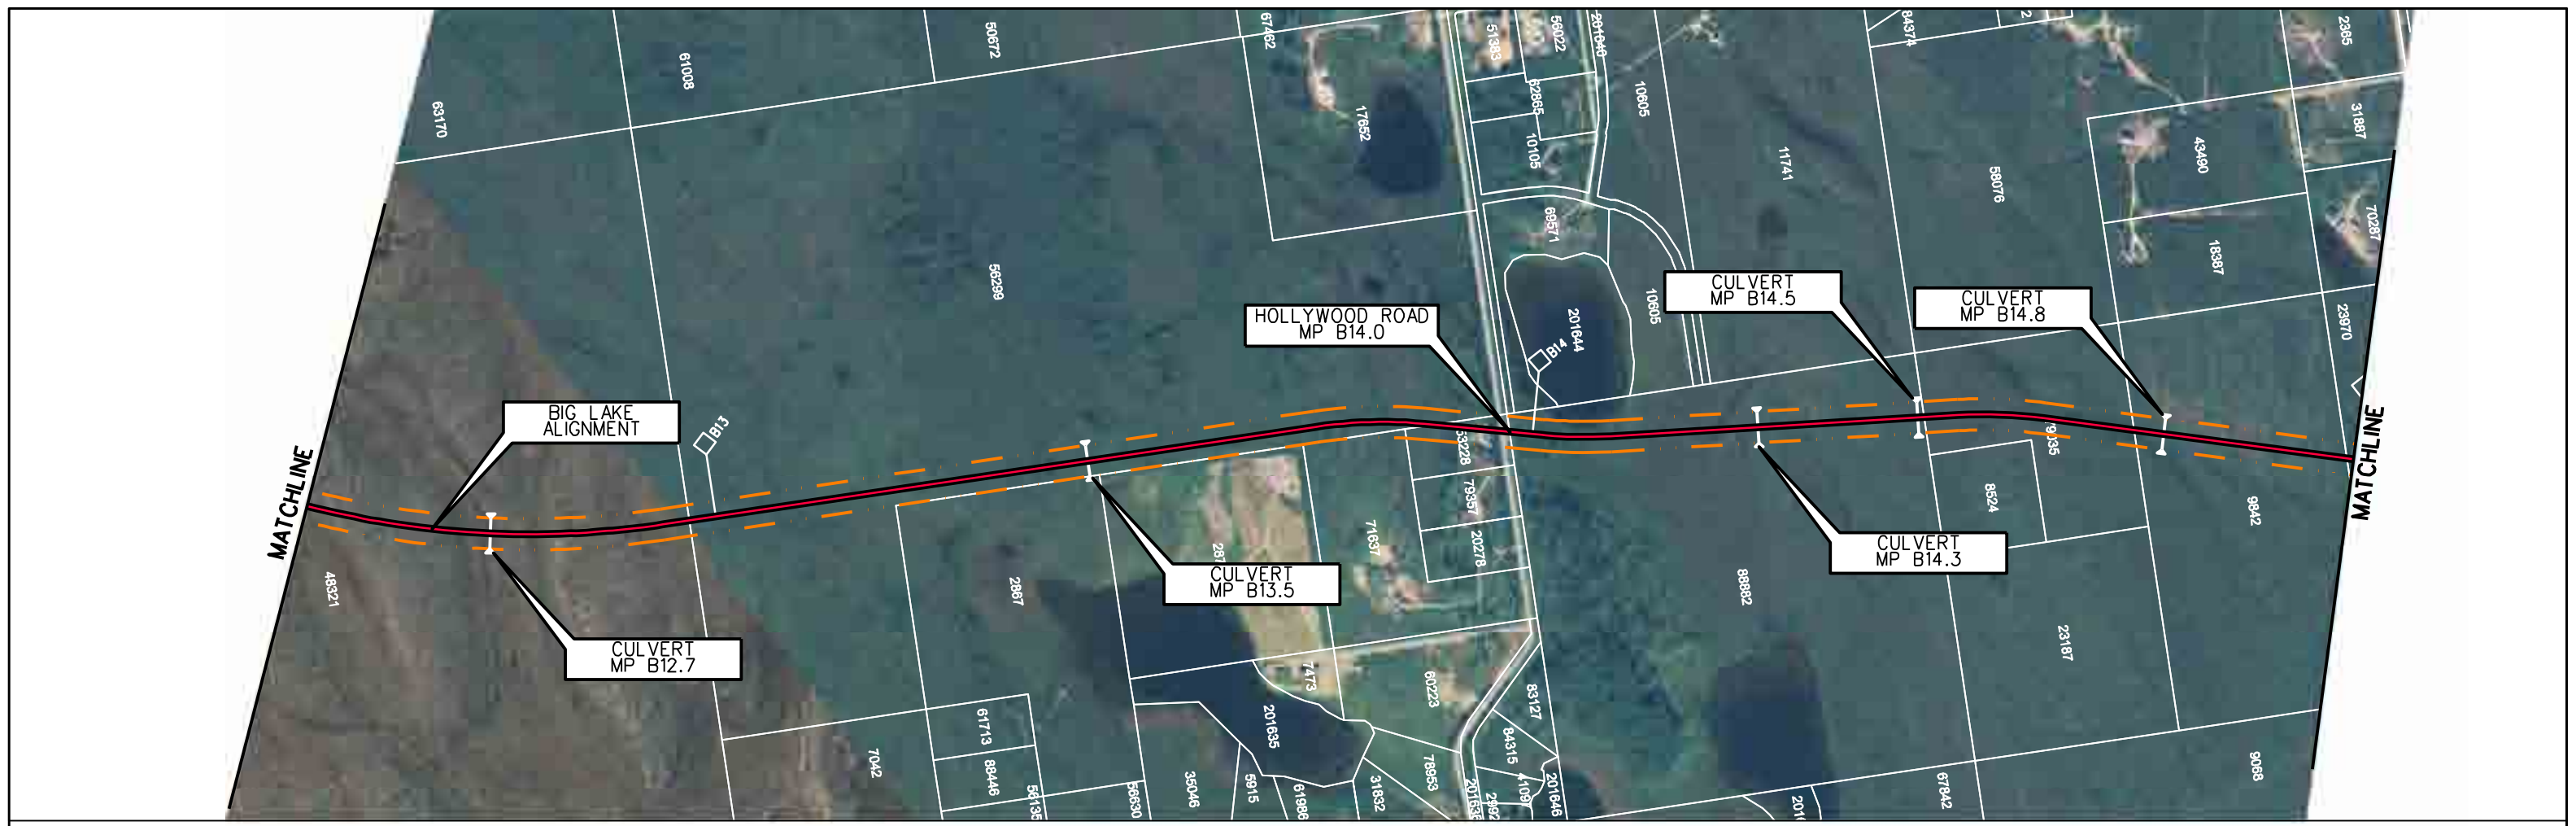


PLAN

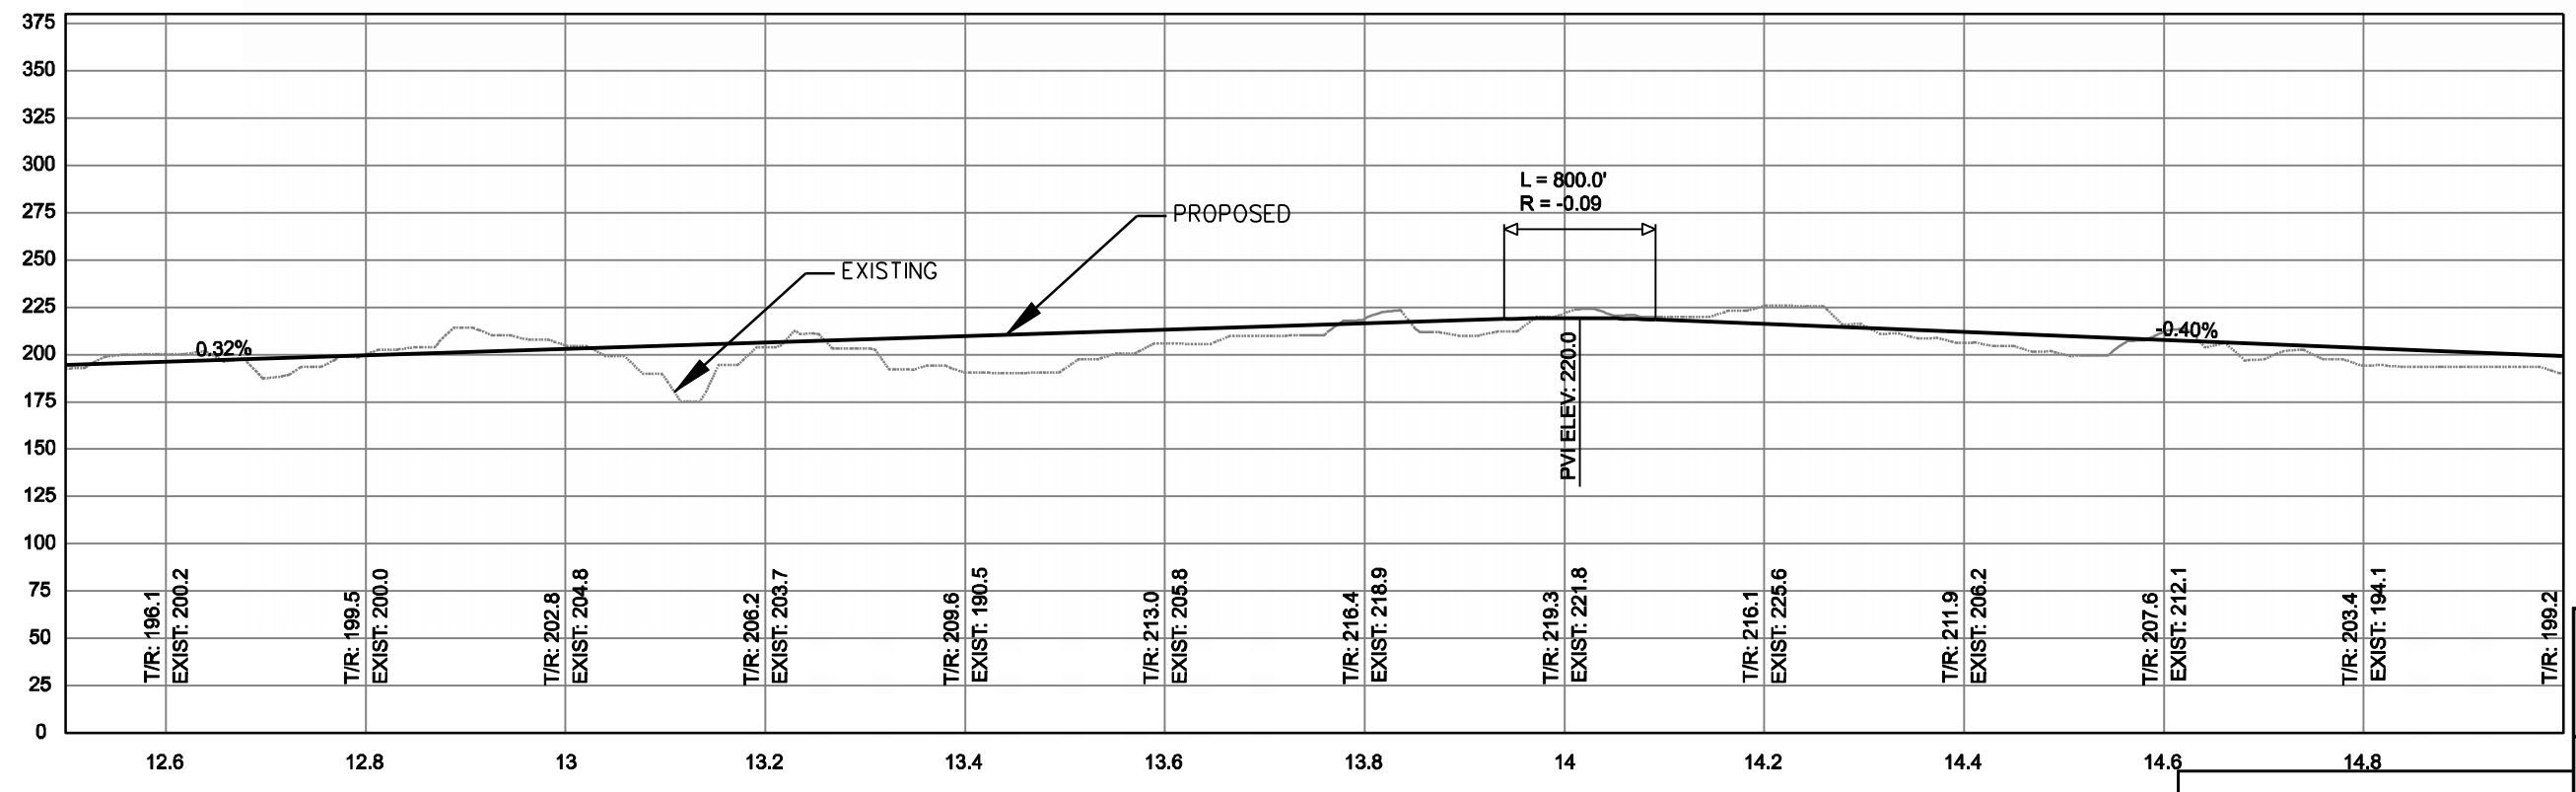

PROFILE

FOR ADDITIONAL CULVERT DATA REFER TO VOLUME 2, APPENDIX G PRELIMINARY HYDROLOGY REPORT

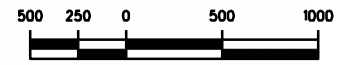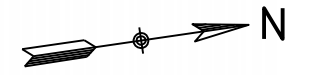


CONCEPTUAL PLANS
NOT FOR CONSTRUCTION

AUTHORED BY TNH-HANSON, LLC

<p>DESIGNED BY: MAP DRAWN BY: DEM CHECKED BY: MAP APPROVED BY:</p>				<p>SCALE: AS SHOWN DATE: JANUARY 2008</p>	<p>FILE NO: ACAD FILE: DWG NO. B6 46 OF 48</p>
---	--	--	--	--	--


PLAN AND PROFILE
BIG LAKE, MP B12.5-B15.0

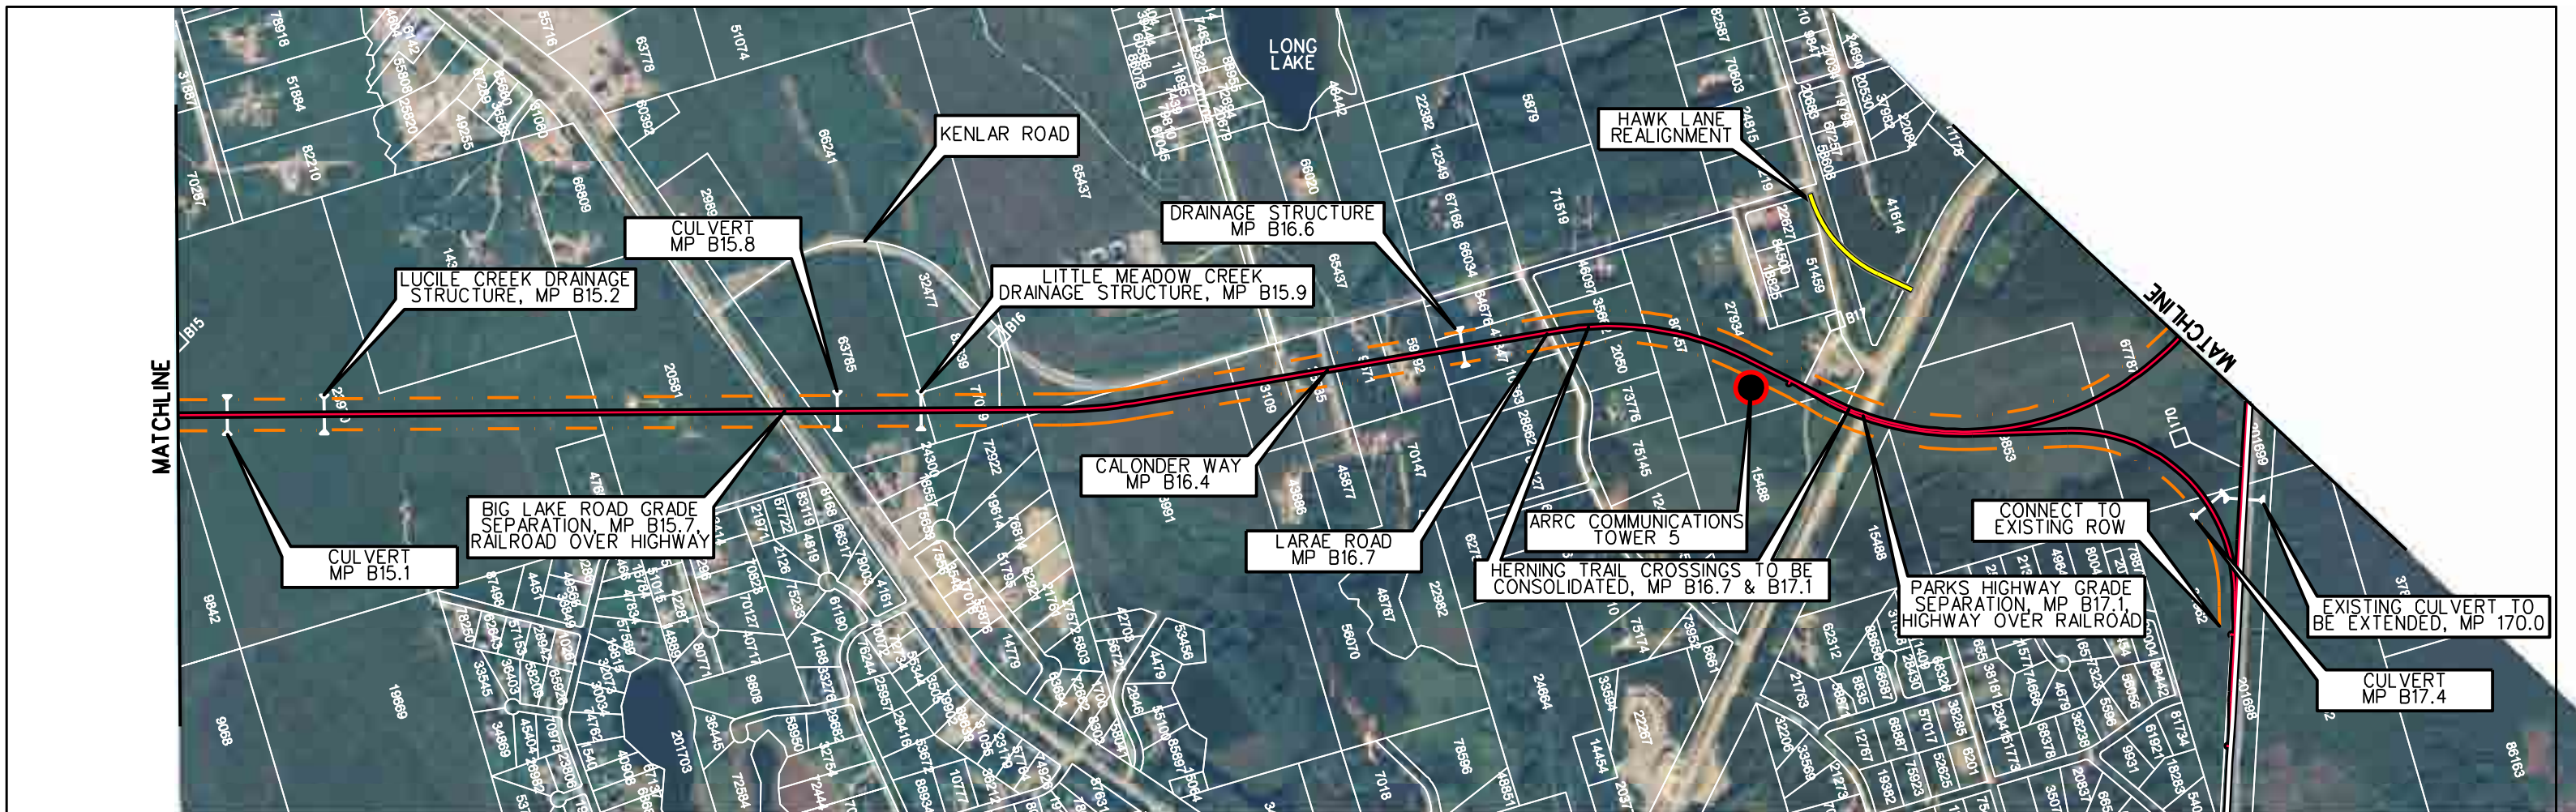

← TO PORT MACKENZIE



PLAN

TO EXISTING MAINLINE →

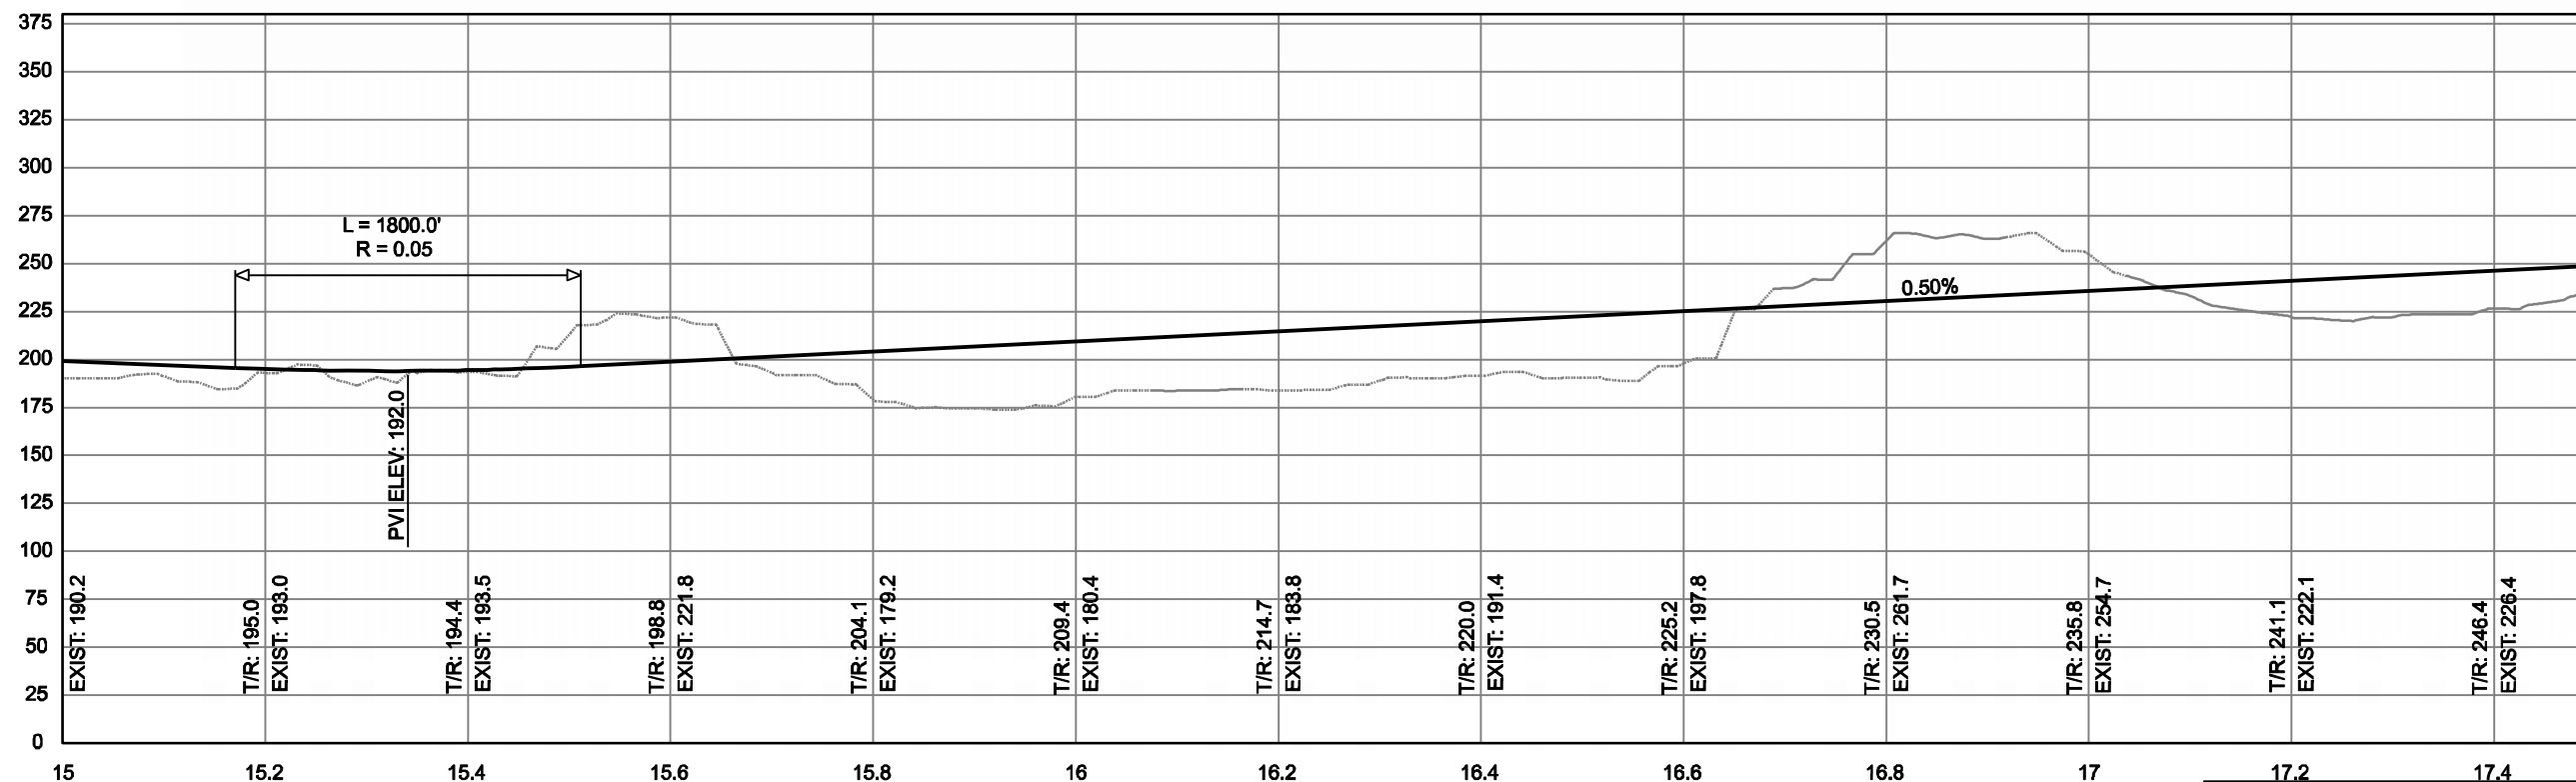

PROFILE


FOR ADDITIONAL CULVERT DATA REFER TO VOLUME 2, APPENDIX G PRELIMINARY HYDROLOGY REPORT

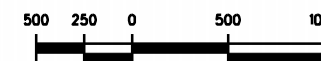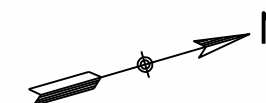

CONCEPTUAL PLANS
NOT FOR CONSTRUCTION

AUTHORED BY TNH-HANSON, LLC


<p>PLAN AND PROFILE BIG LAKE, MP B15.0-B17.5</p>			
DESIGNED BY:	MAP	SCALE: AS SHOWN	DATE: JANUARY 2008
DRAWN BY:	DEM	DATE: JANUARY 2008	47 OF 48
CHECKED BY:	MAP		
APPROVED BY:			

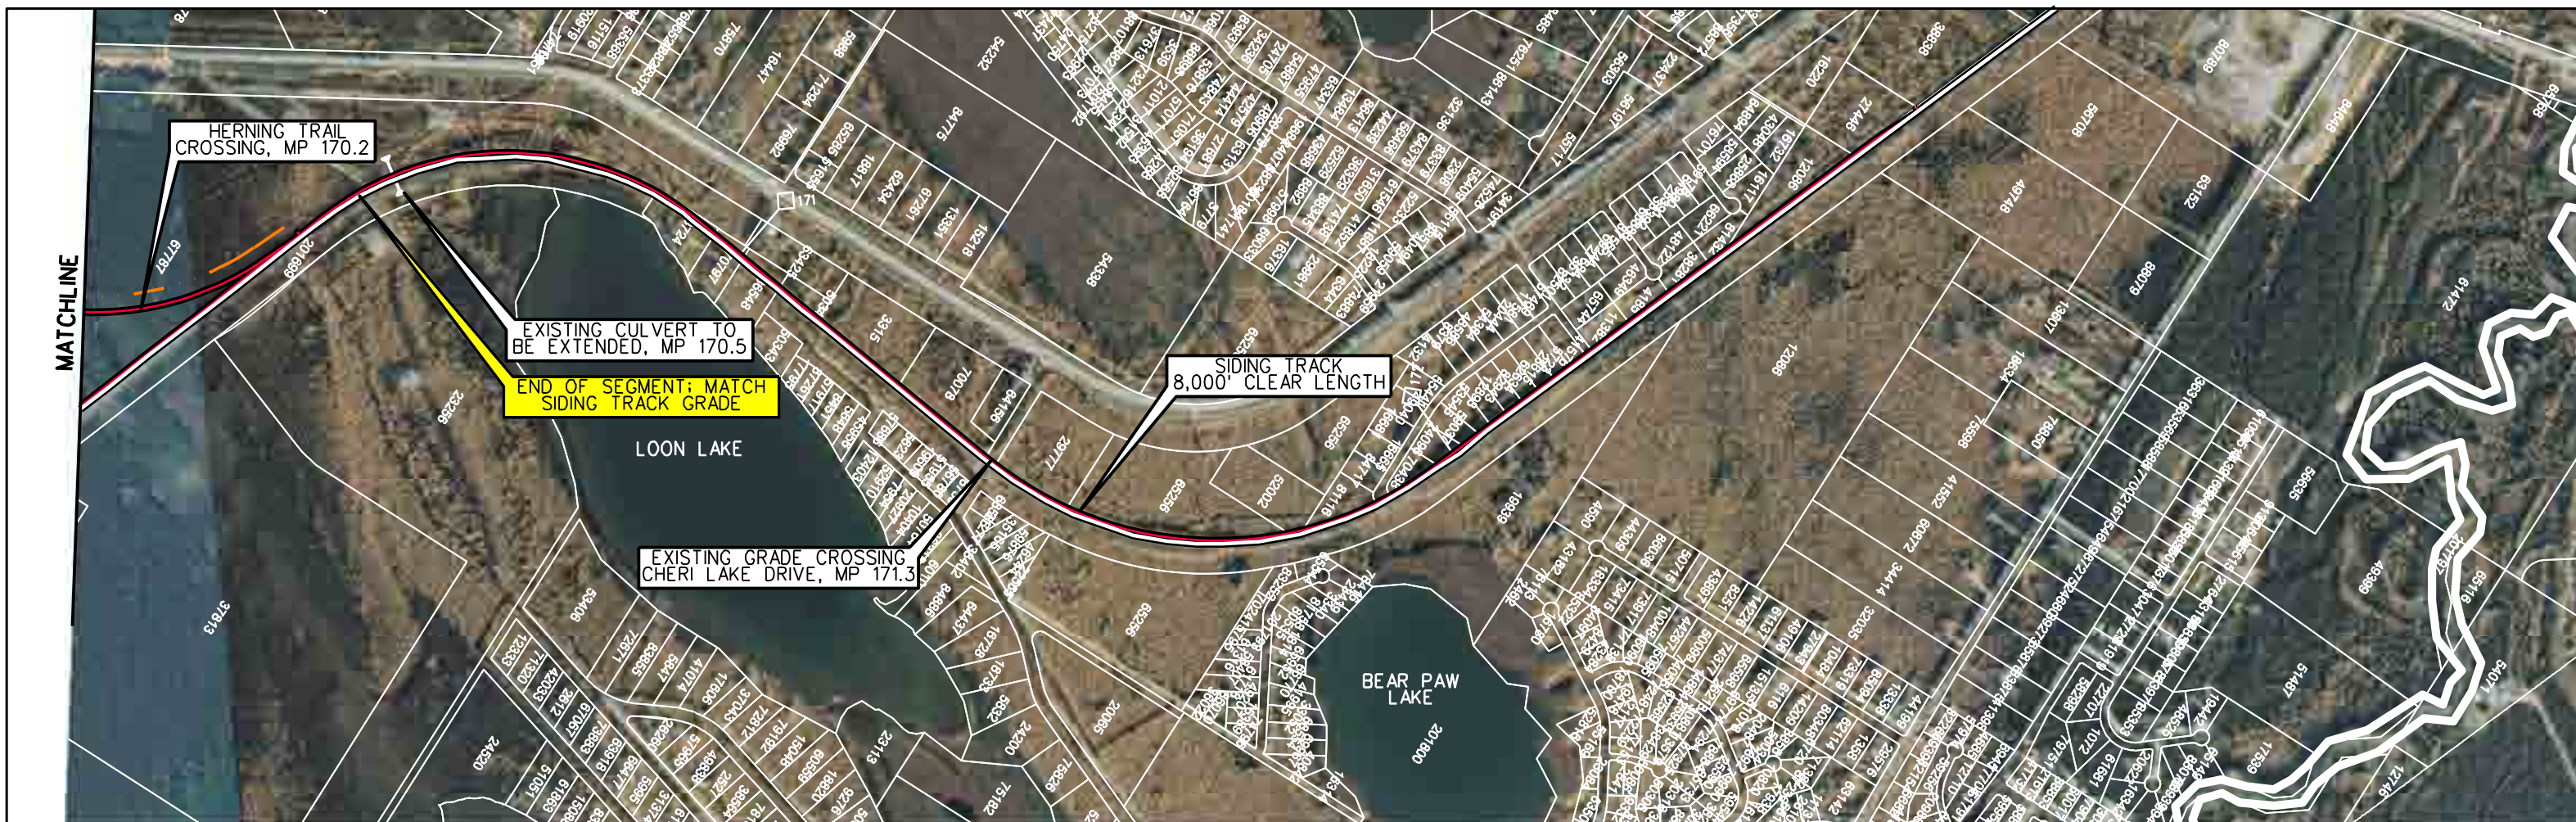

← TO ANCHORAGE


PLAN

TO FAIRBANKS →

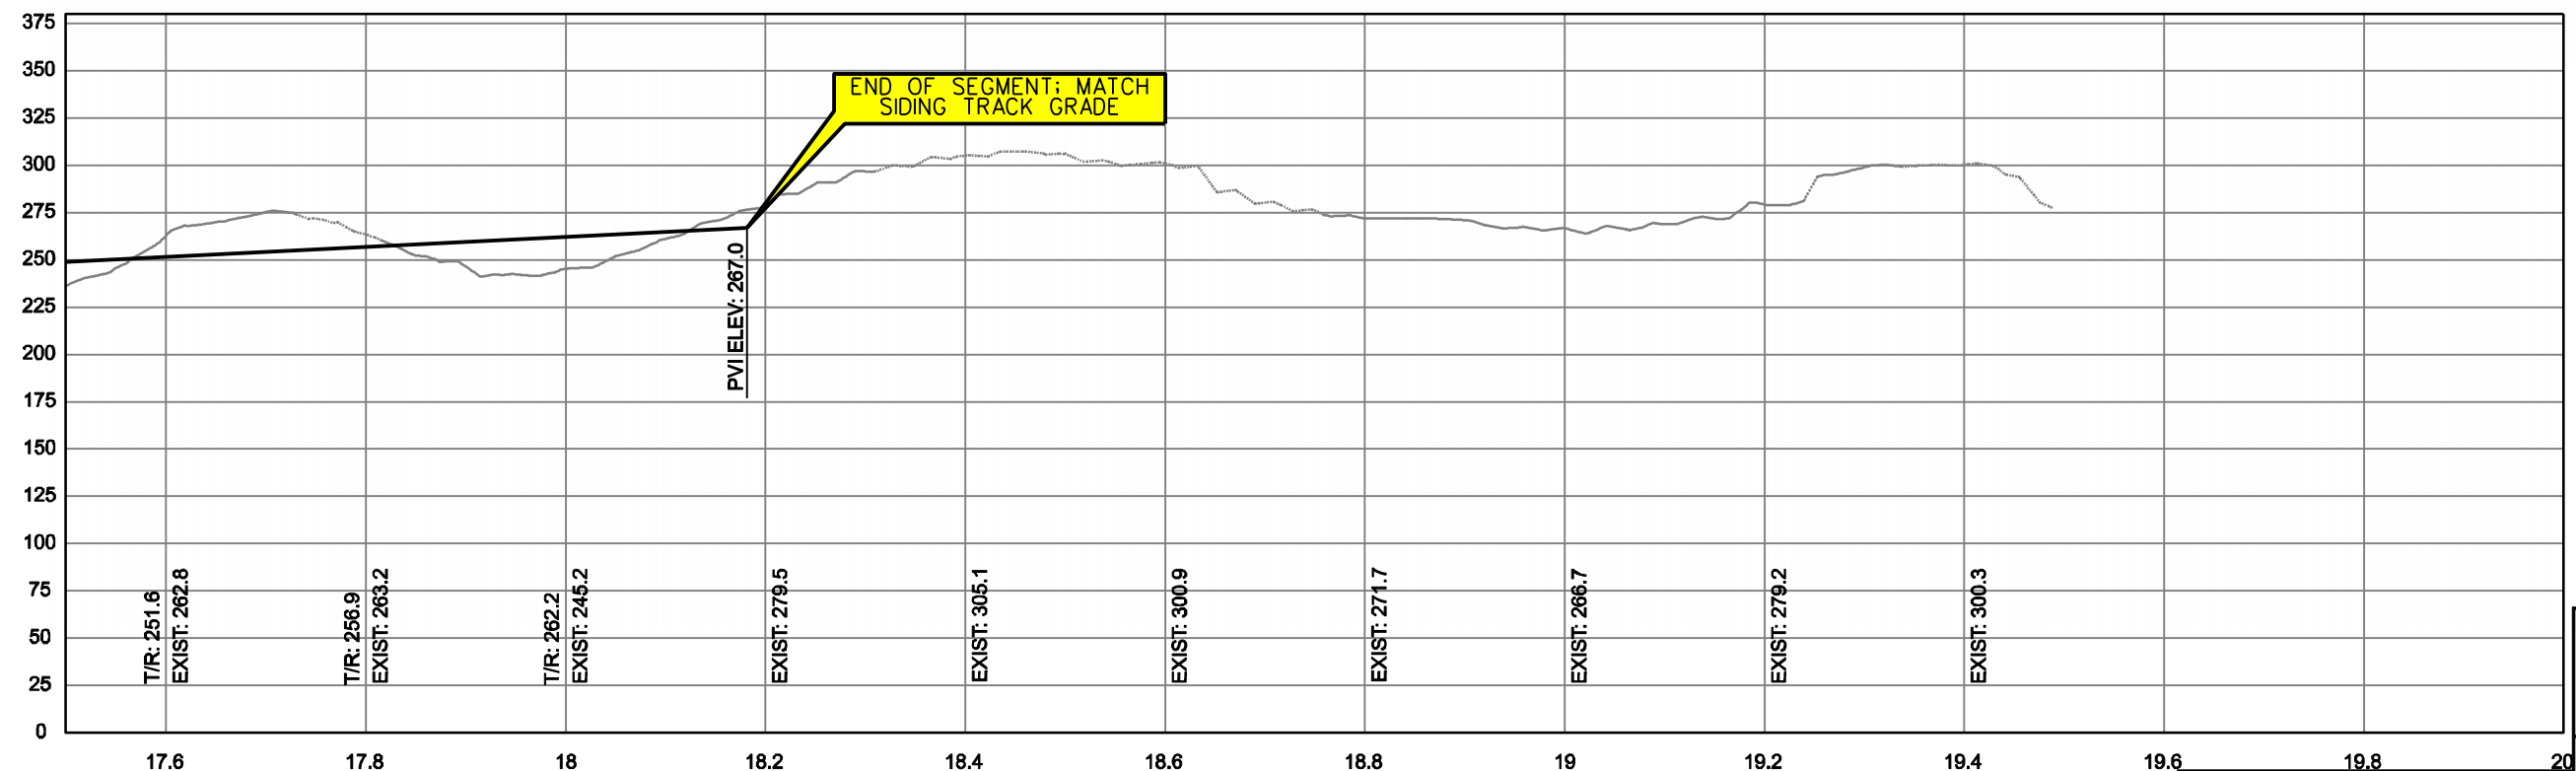

PROFILE

FOR ADDITIONAL CULVERT DATA REFER TO VOLUME 2, APPENDIX G PRELIMINARY HYDROLOGY REPORT

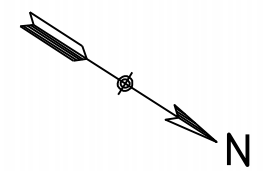

CONCEPTUAL PLANS
NOT FOR CONSTRUCTION

AUTHORED BY TNH-HANSON, LLC

<p>PLAN AND PROFILE BIG LAKE, MP B17.5-B19.5</p>			
DESIGNED BY:	MAP	SCALE: AS SHOWN	DATE: JANUARY 2008
DRAWN BY:	DEM	CHECKED BY:	MAP
APPROVED BY:			
			<p>ACAD FILE: DWG NO. B8 48 OF 48</p>